




① SIDE VIEW
SCALE: NTS

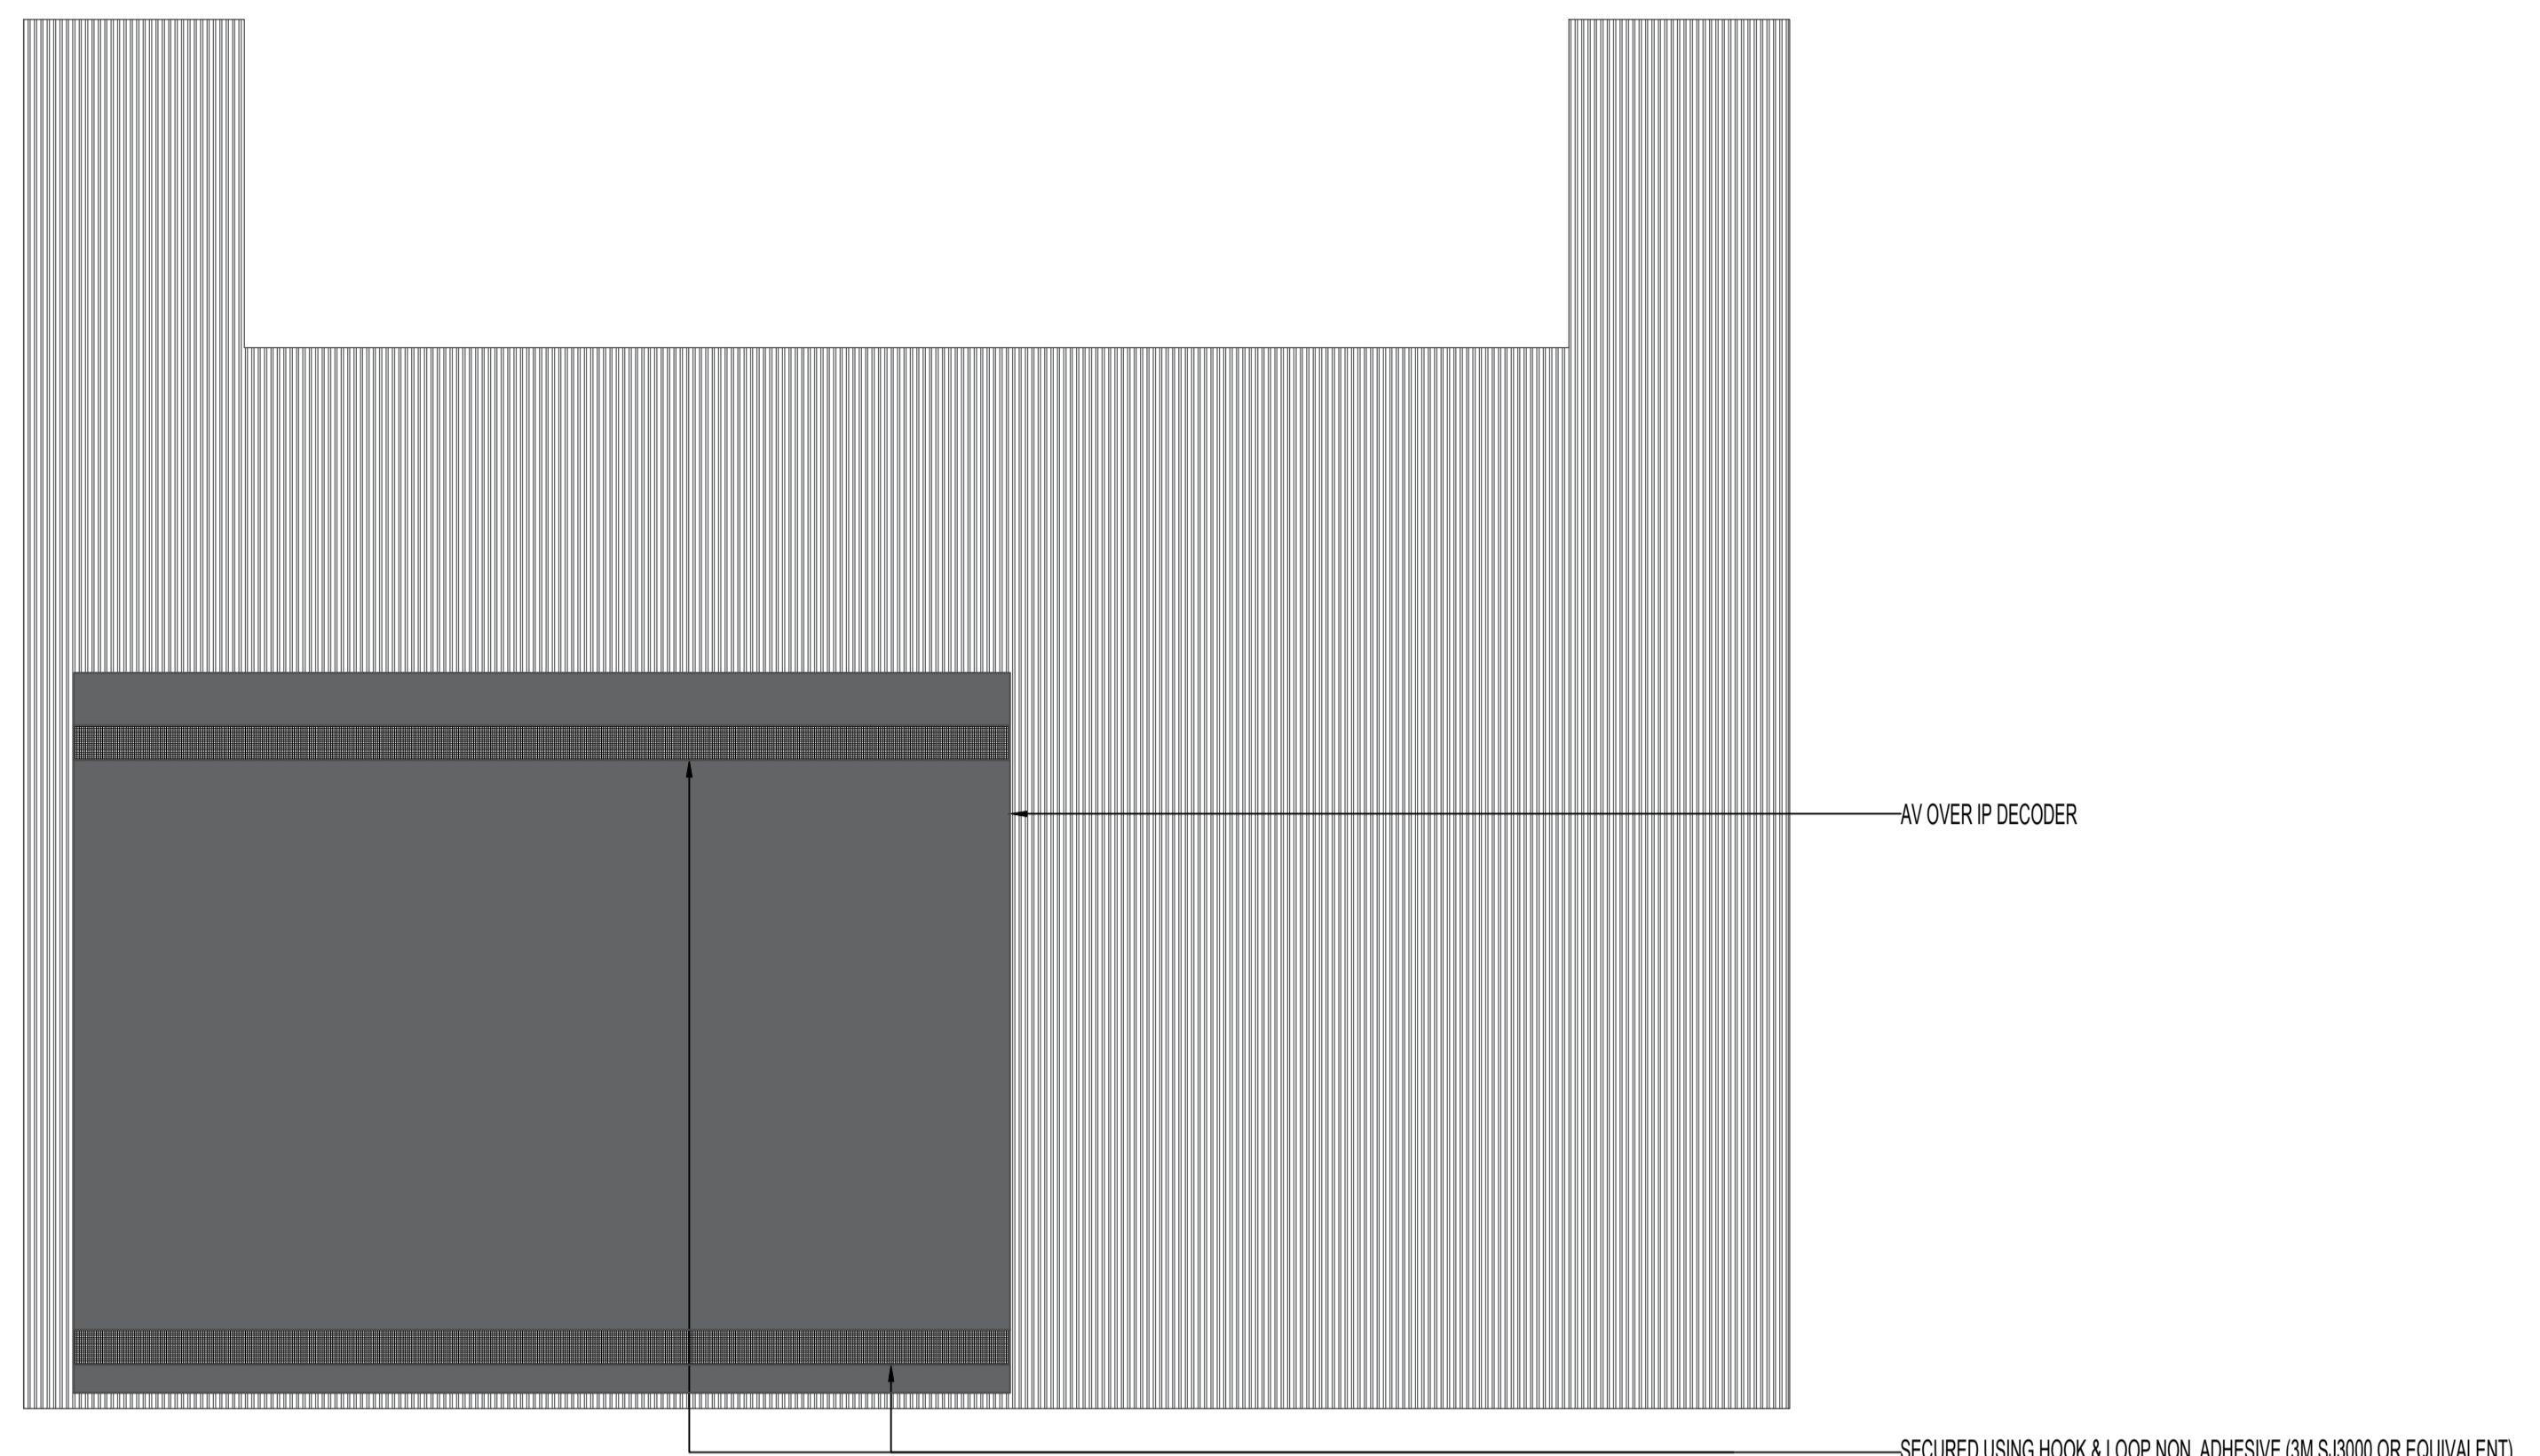

② PLAN VIEW OF SLOTTED SHELF
SCALE: NTS

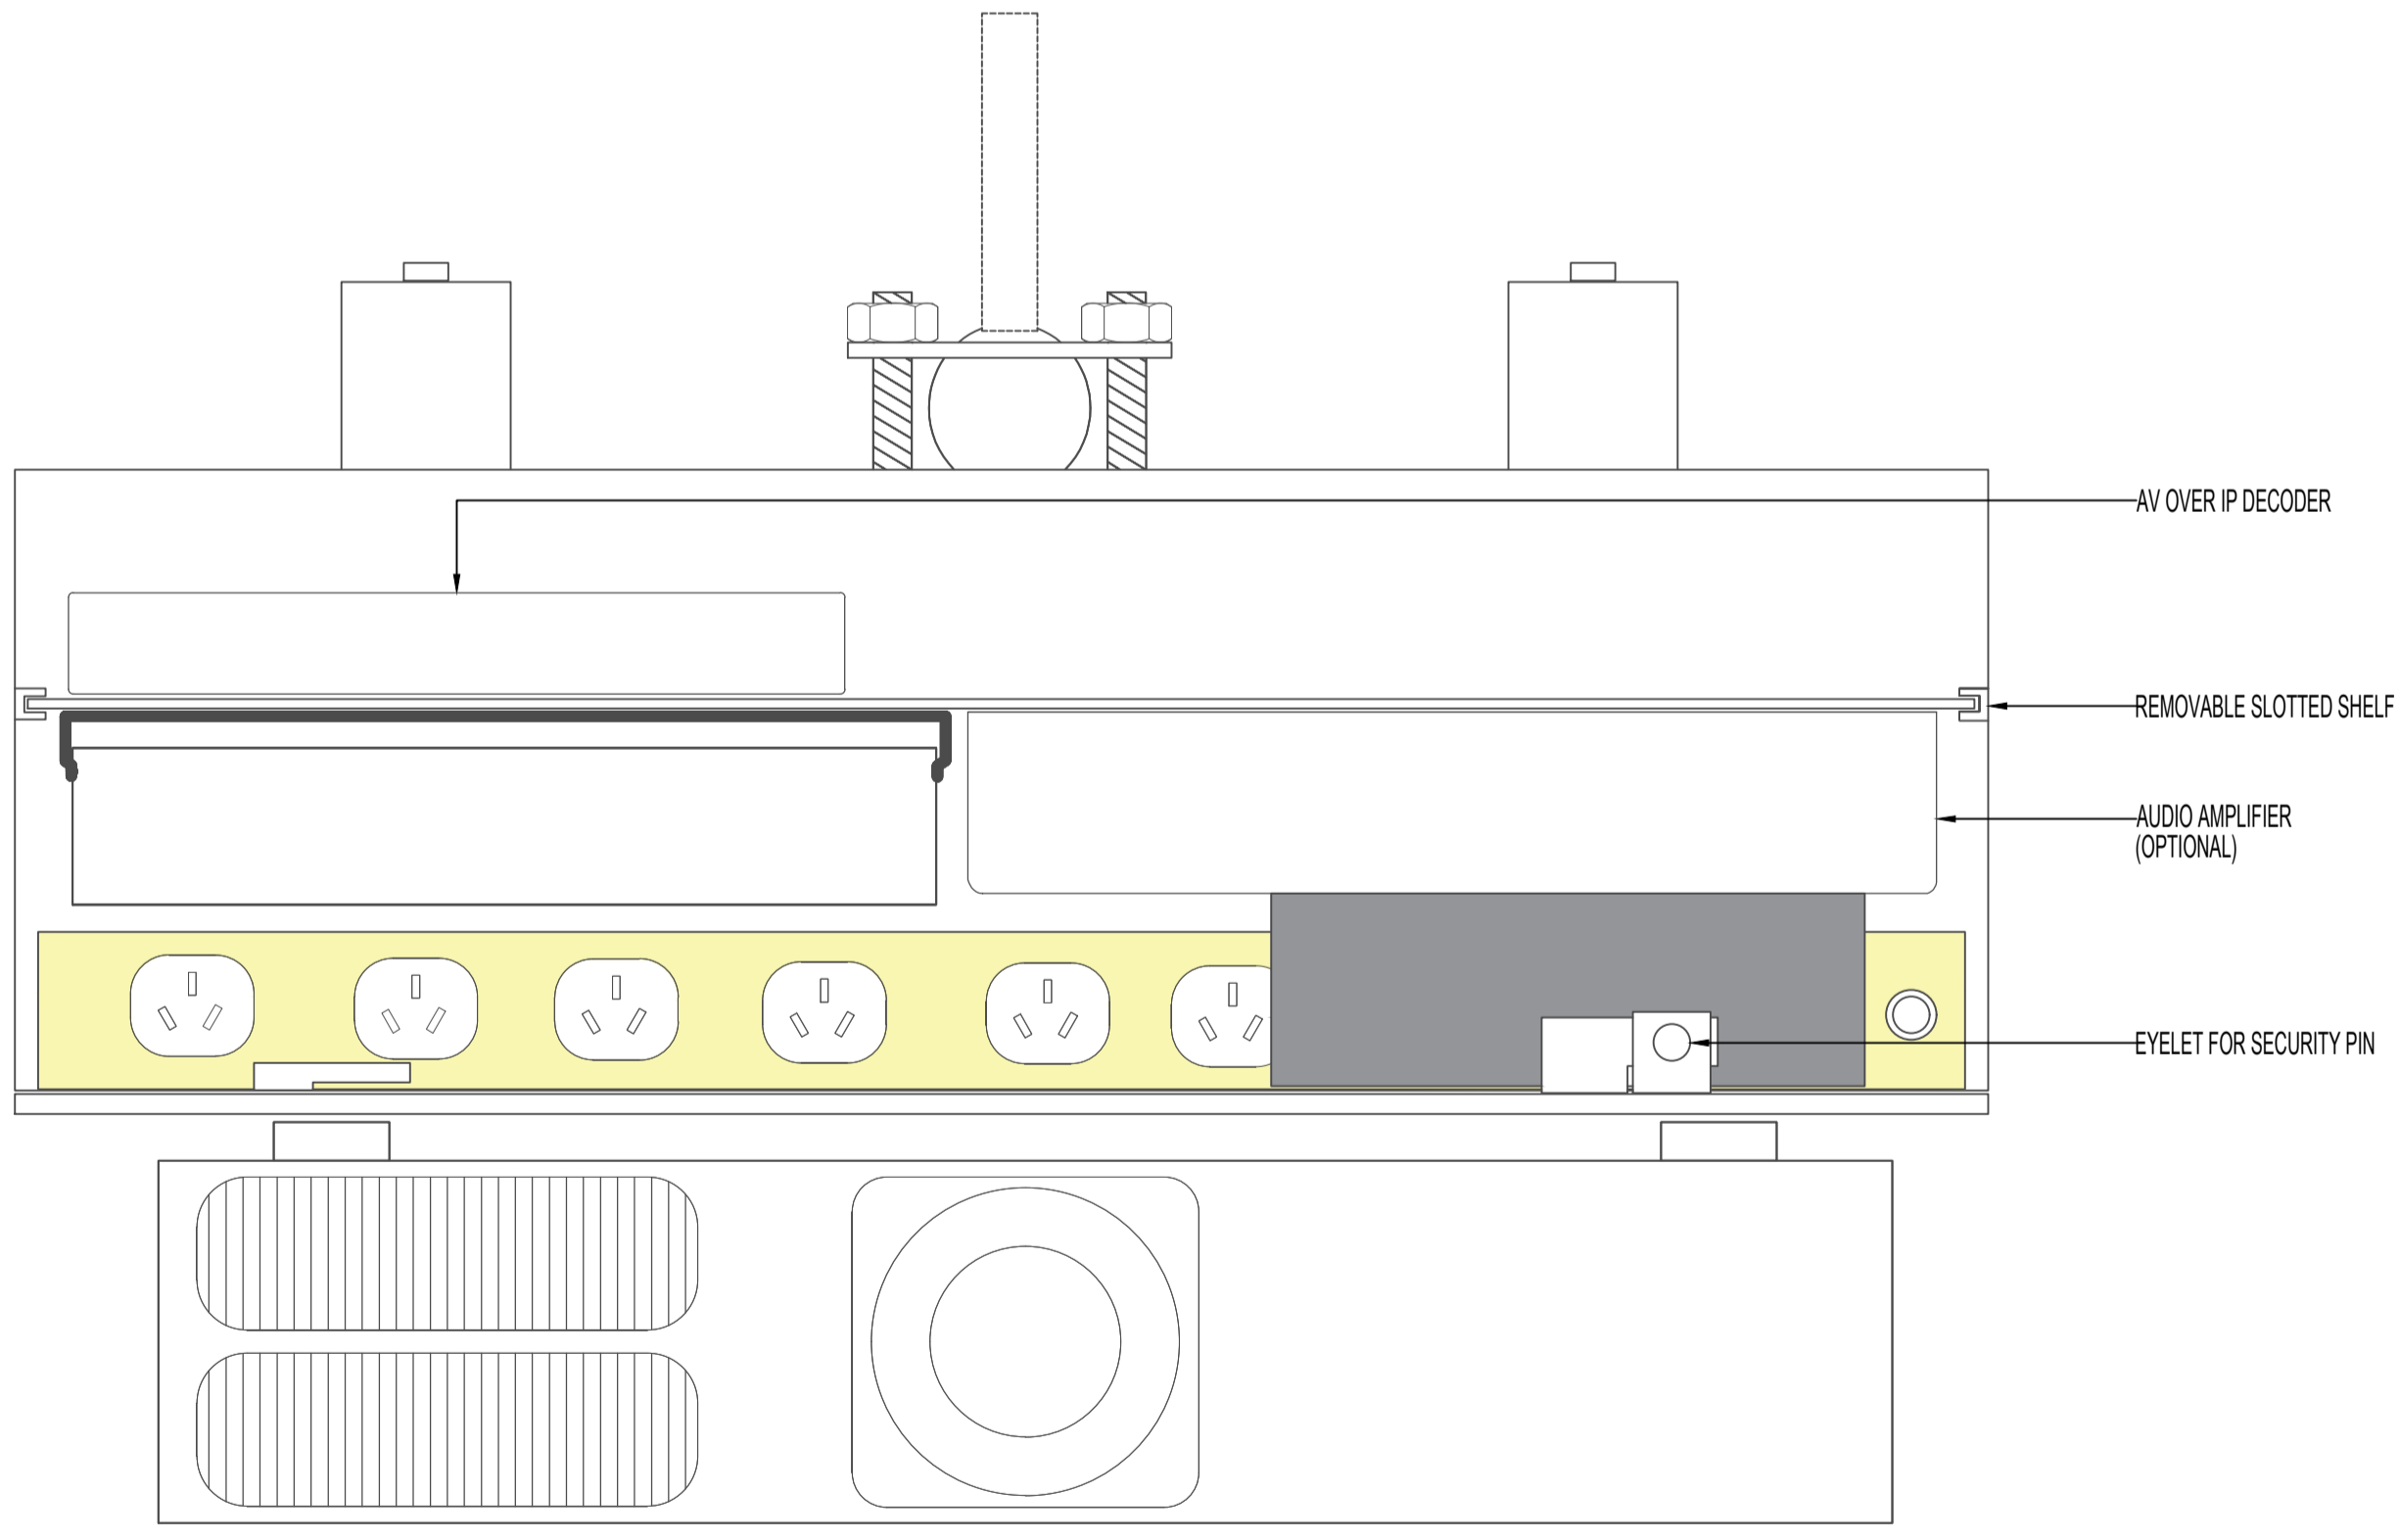

③ FRONT VIEW
SCALE: NTS

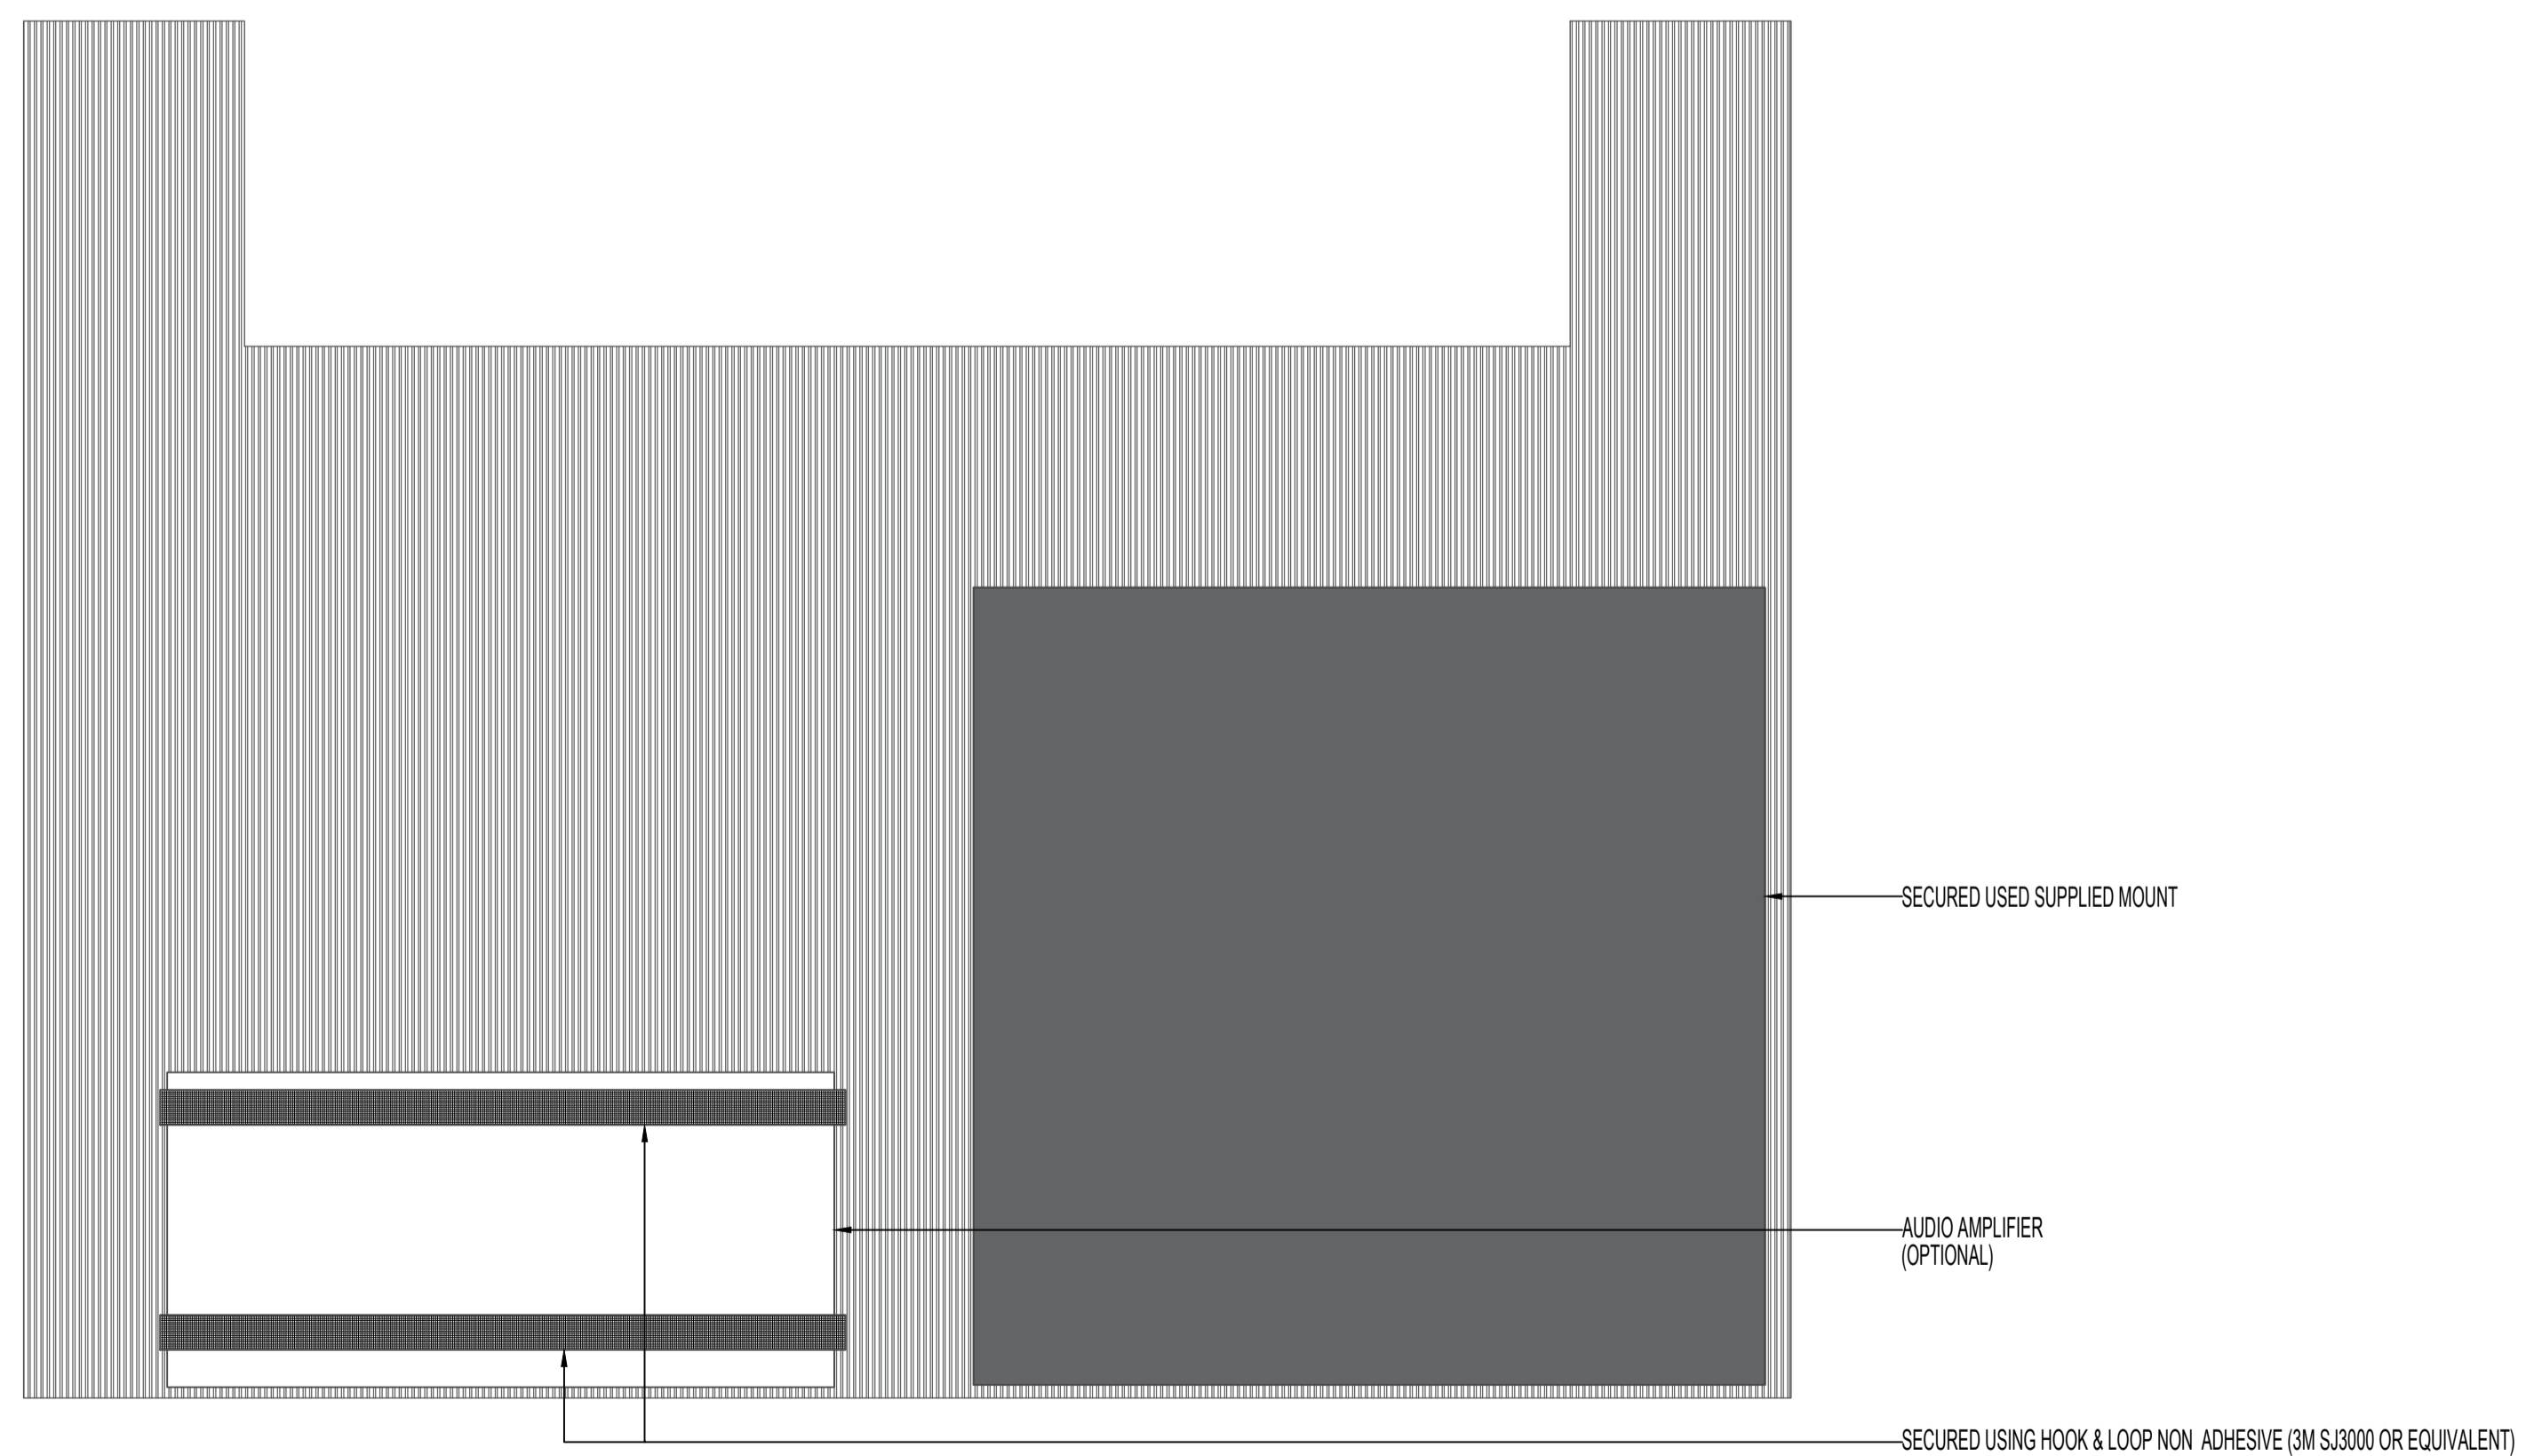

④ UNDERSIDE OF SLOTTED SHELF
SCALE: NTS

NOTES

ANY DEVIATION FROM THE ABOVE AV STANDARD MUST BE APPROVED BY RMIT AV

© Copyright InSight Systems. This drawing or parts thereof may not be reproduced, without the consent of INSIGHT or the Client.

RMIT UNIVERSITY		DRAWING DESCRIPTION: AV ARCH DETAIL DRAWING EQUIPMENT LAYOUT (PROJECTOR CAGE IN FLAT-FLOOR TEACHING)		PROJECT NAME:	
RMIT AV STANDARDS					
DESIGNED	DRAWN	CHECKED	PROJECT REF NO	DOCUMENT REF NO	REV
JC	DB	BK	AV STANDARD	AV-D-05	A

A	ITS AVS 3.21 FOR APPROVAL	09 DEC 22	BK	PAPER SIZE	SCALE	SHEET
REV	PURPOSE OF ISSUE	DATE	ISSUED BY	A1	NTS	04 OF 04