




① STANDARD DIGITAL SIGNAGE (NO WAY-FINDING)  
SCALE- NTS

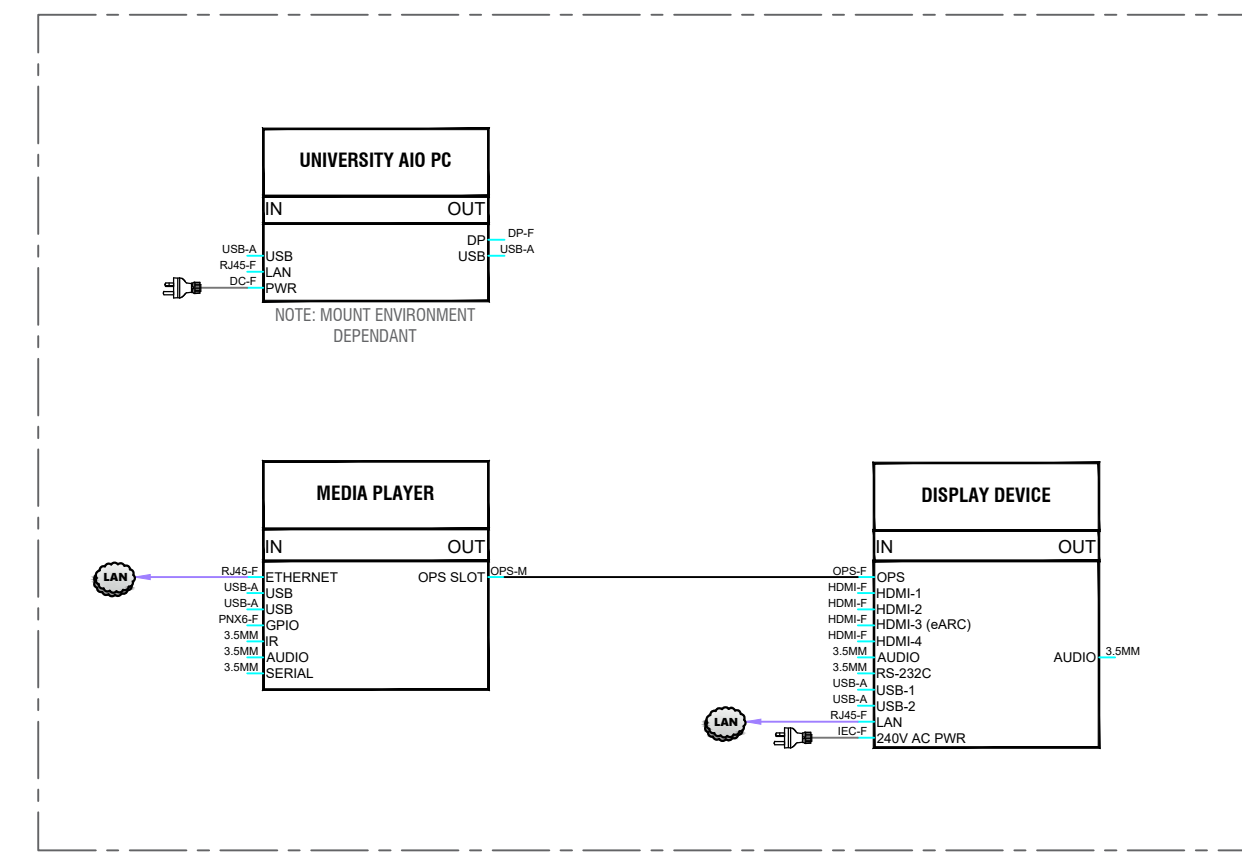


⑤ Q-LESS  
SCALE- NTS

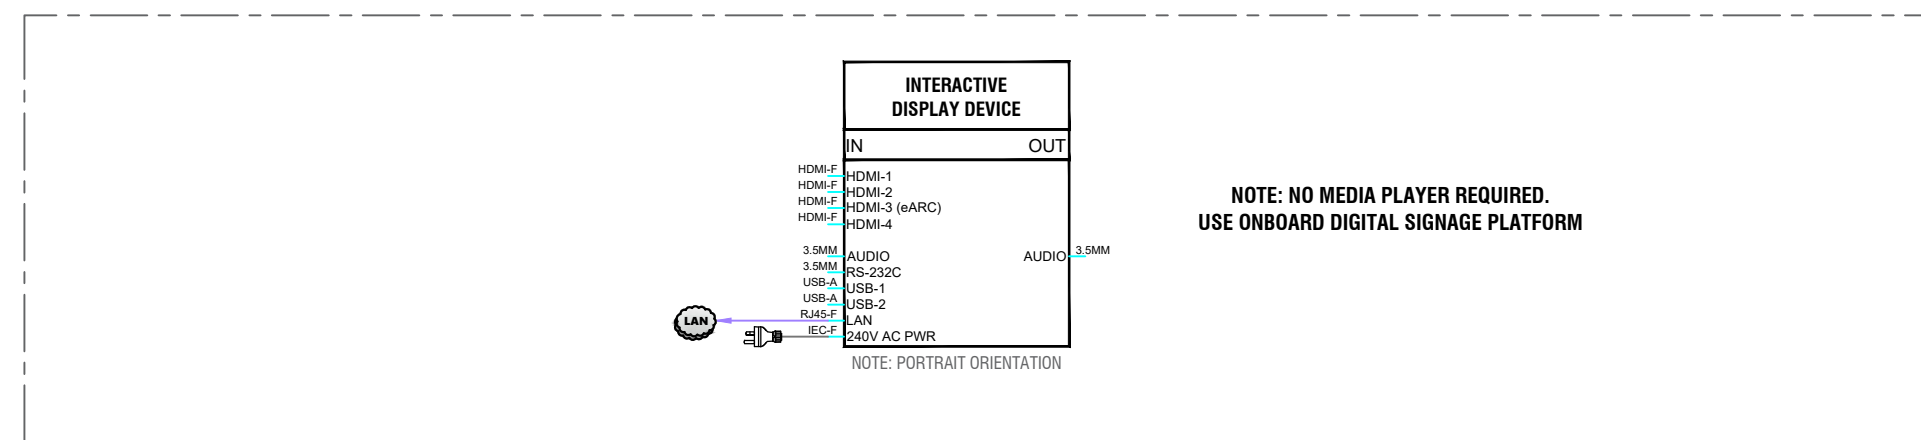


② STANDARD DIGITAL SIGNAGE (INCLUDING WAY-FINDING)  
SCALE- NTS

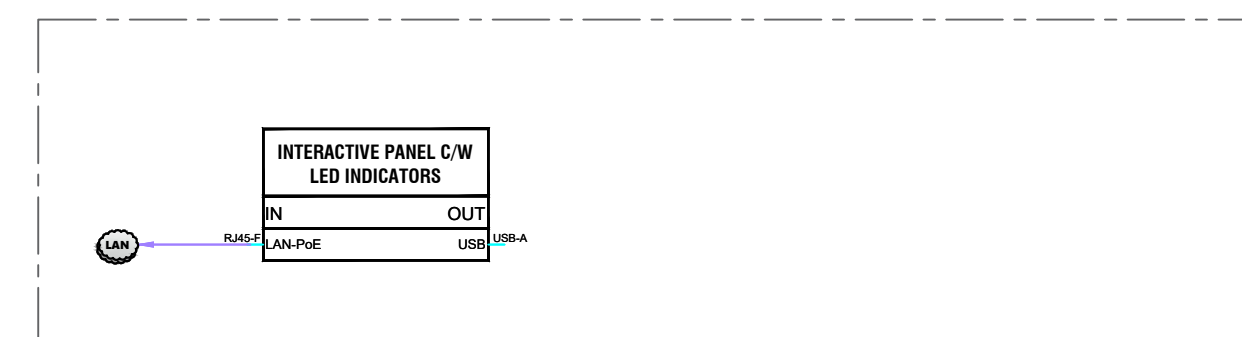

⑤ TIMETABLING  
SCALE- NTS

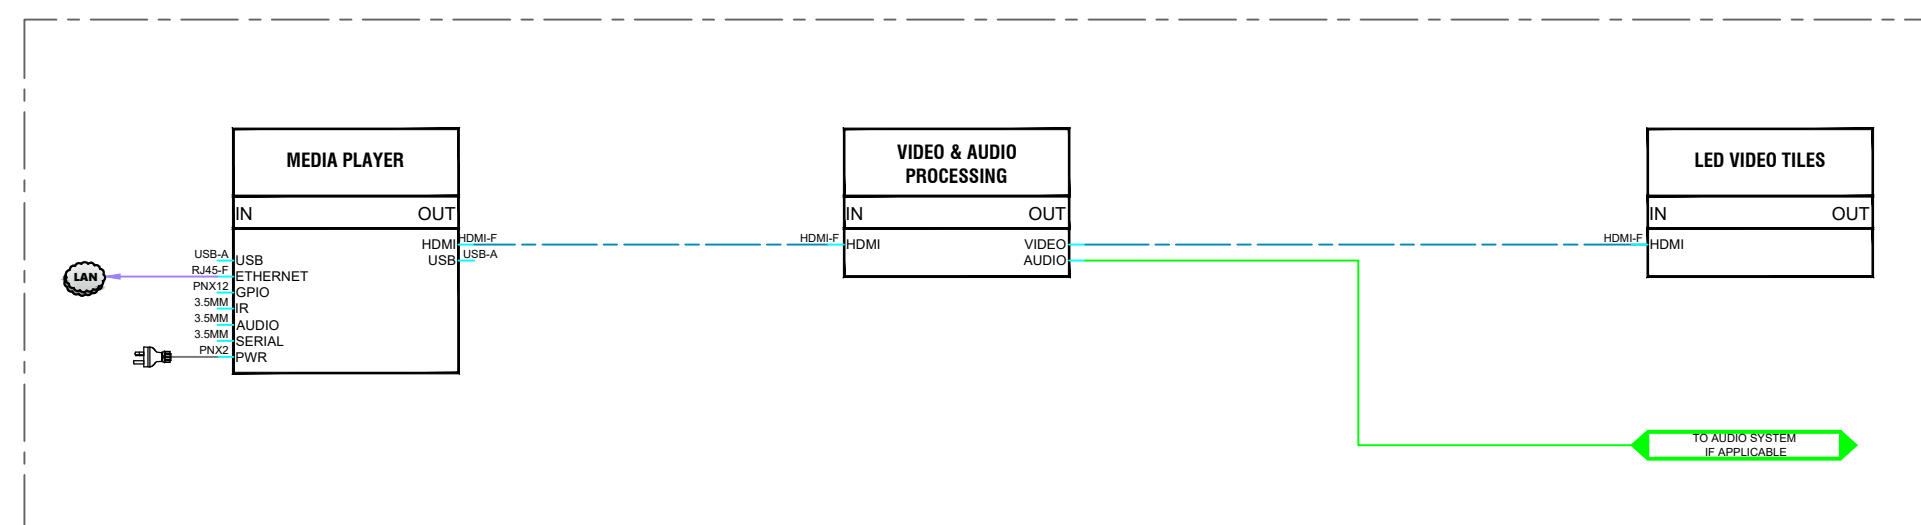

③ DIGITAL SIGNAGE (LARGE FORMAT - LED)  
SCALE- NTS

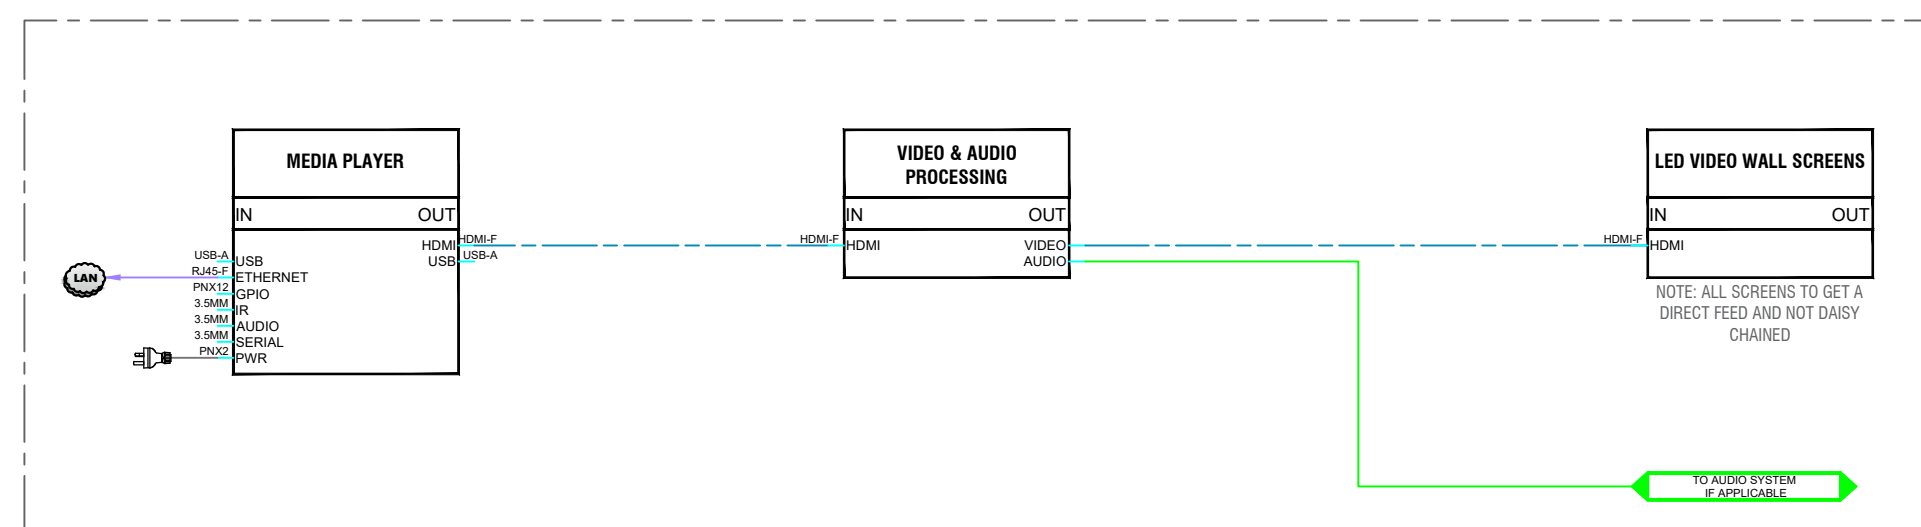

④ DIGITAL SIGNAGE (LARGE FORMAT - LCD VIDEO WALL)  
SCALE- NTS

NOTES – DIGITAL SIGNAGE SPECIFIC  
1. Refer general notes on AV-S-00

ANY DEVIATION FROM THE ABOVE AV STANDARD MUST BE APPROVED BY RMIT AV

		DRAWING DESCRIPTION AV SCHEMATIC DIGITAL SIGNAGE	
PROJECT NAME RMIT AV STANDARDS		PROJECT REF NO AV STANDARD	
DESIGNED JC	DRAWN SFI	CHECKED BK	REV B
DATE 06 OF 12	ISSUED BY JC	PROJECT REF NO AV STANDARD	DOCUMENT REF NO AV-S-05

B	ITS AVS 321 FOR APPROVAL	08 MAR 23	BK
A	ITS AVS 321 FOR APPROVAL	09 DEC 22	BK
REV	PURPOSE OF ISSUE	DATE	ISSUED BY