

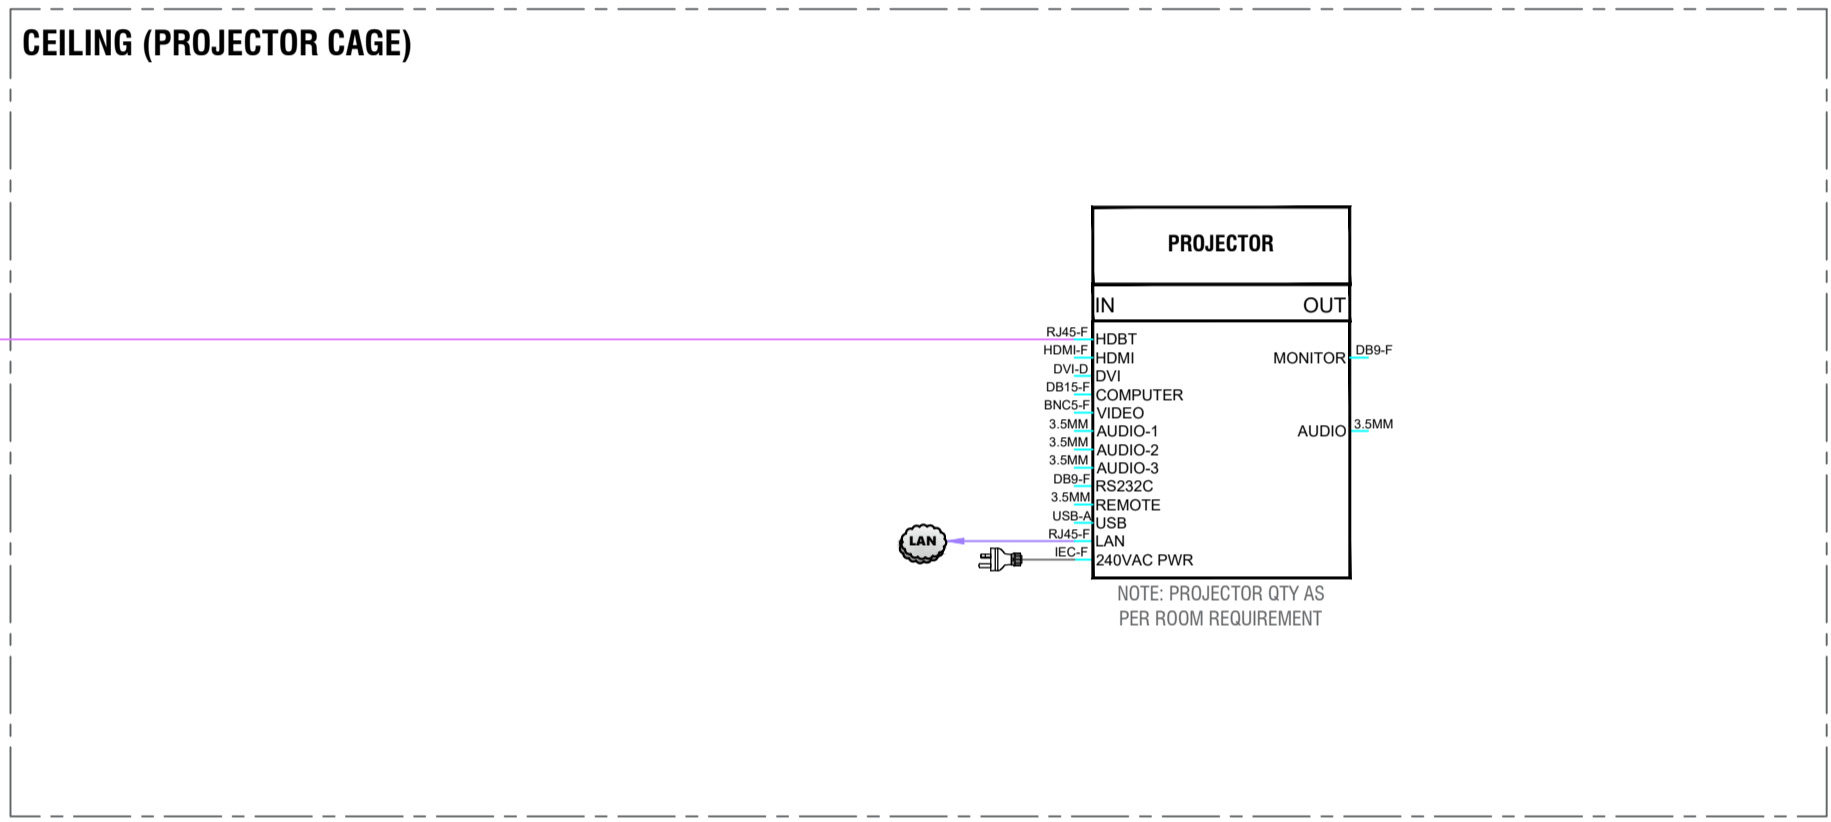


① **ADDITIONAL/ SUPPLEMENTARY LCD SCREEN**
GPO = 4 DATA = 2 SCALE- NTS

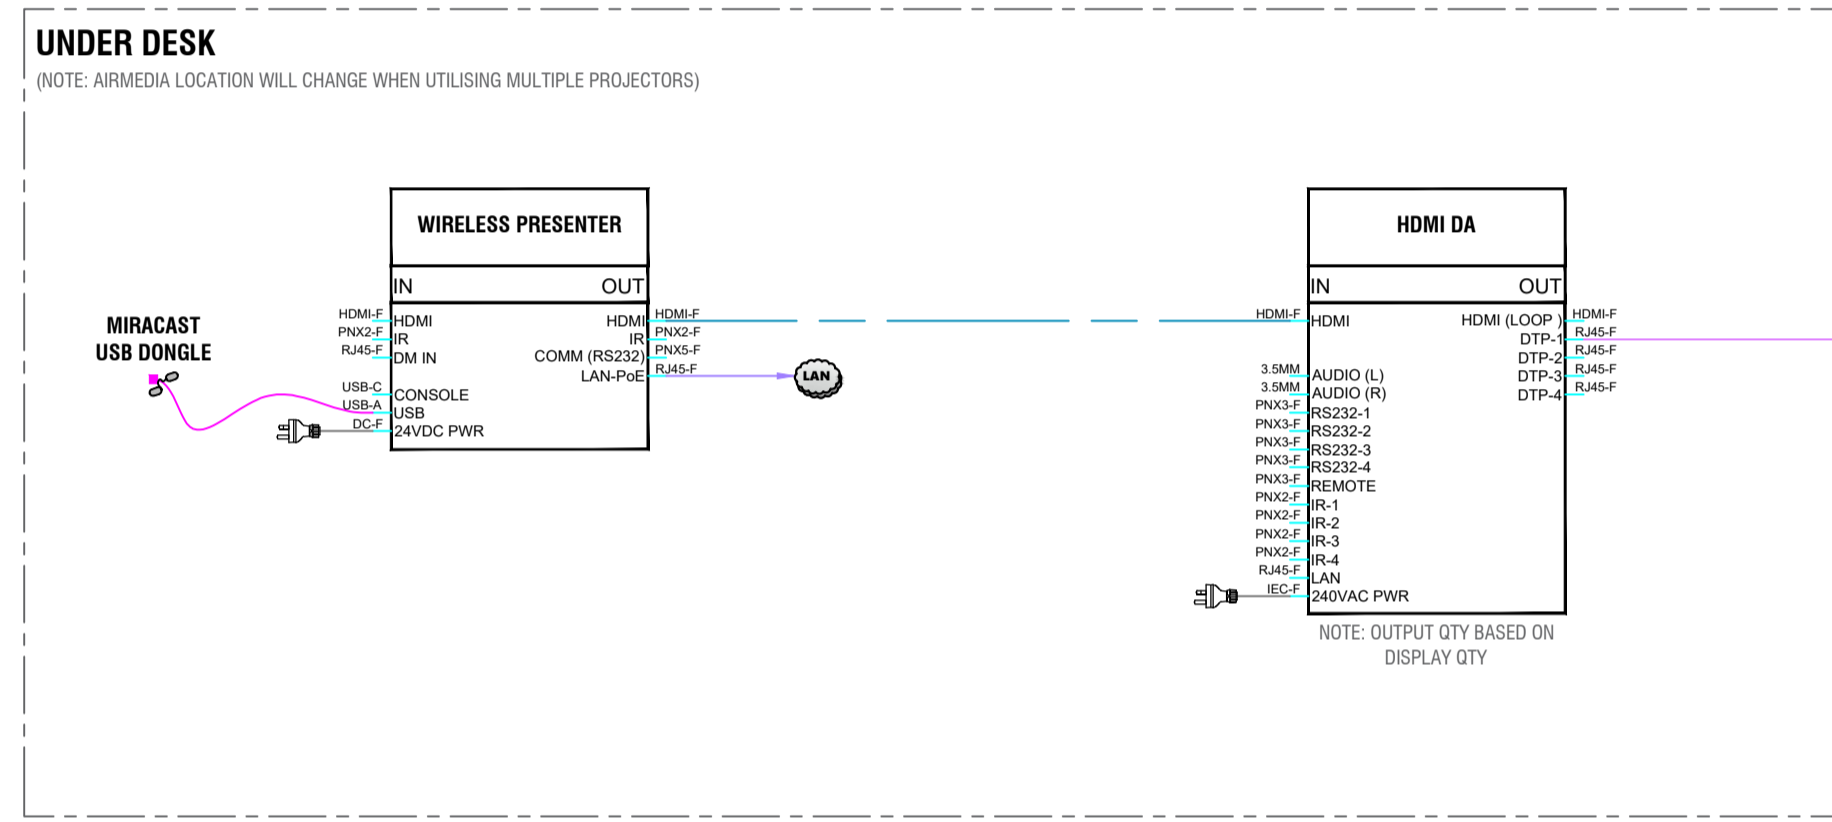

② **ADDITIONAL/ SUPPLEMENTARY PROJECTOR**
GPO = 3 DATA = 2 SCALE- NTS

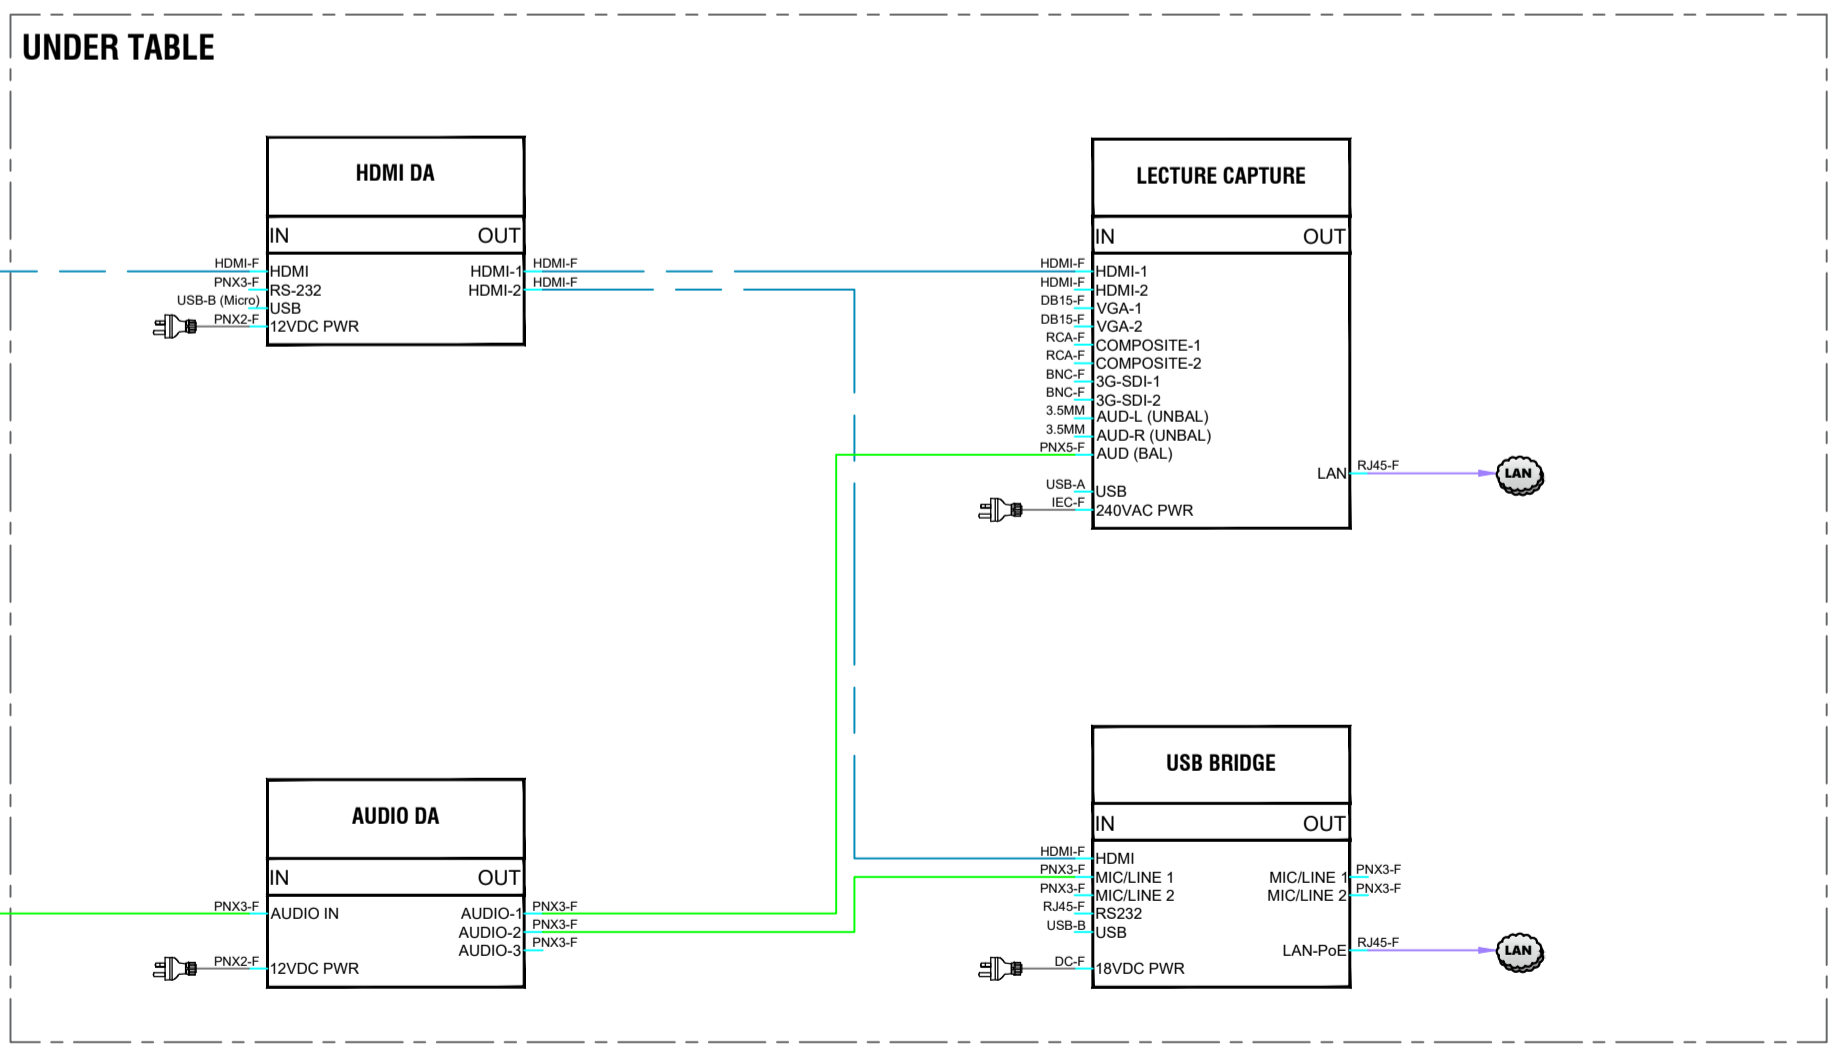

③ **USB BRIDGE & LECTURE CAPTURE OPTION**
GPO = 6 DATA = 3 SCALE- NTS

NOTES - FLAT-FLOOR TEACHING SPACE BUILDING BLOCKS SPECIFIC
1. Refer general notes on AV-S-00

ANY DEVIATION FROM THE ABOVE AV STANDARD MUST BE APPROVED BY RMIT AV

		DRAWING DESCRIPTION AV SCHEMATIC BUILDING BLOCKS - FLAT-FLOOR TEACHING	
PROJECT NAME RMIT AV STANDARDS		PROJECT REF NO. AV STANDARD	
DESIGNED JC	DRAWN RS	CHECKED BK	PROJECT REF NO. AV STANDARD
DATE 08 OF 12	SHEET 14	DOCUMENT REF NO. AV-S-07	REV A