



① ELEVATION - PROJECTION SYSTEM  
SCALE-NTS

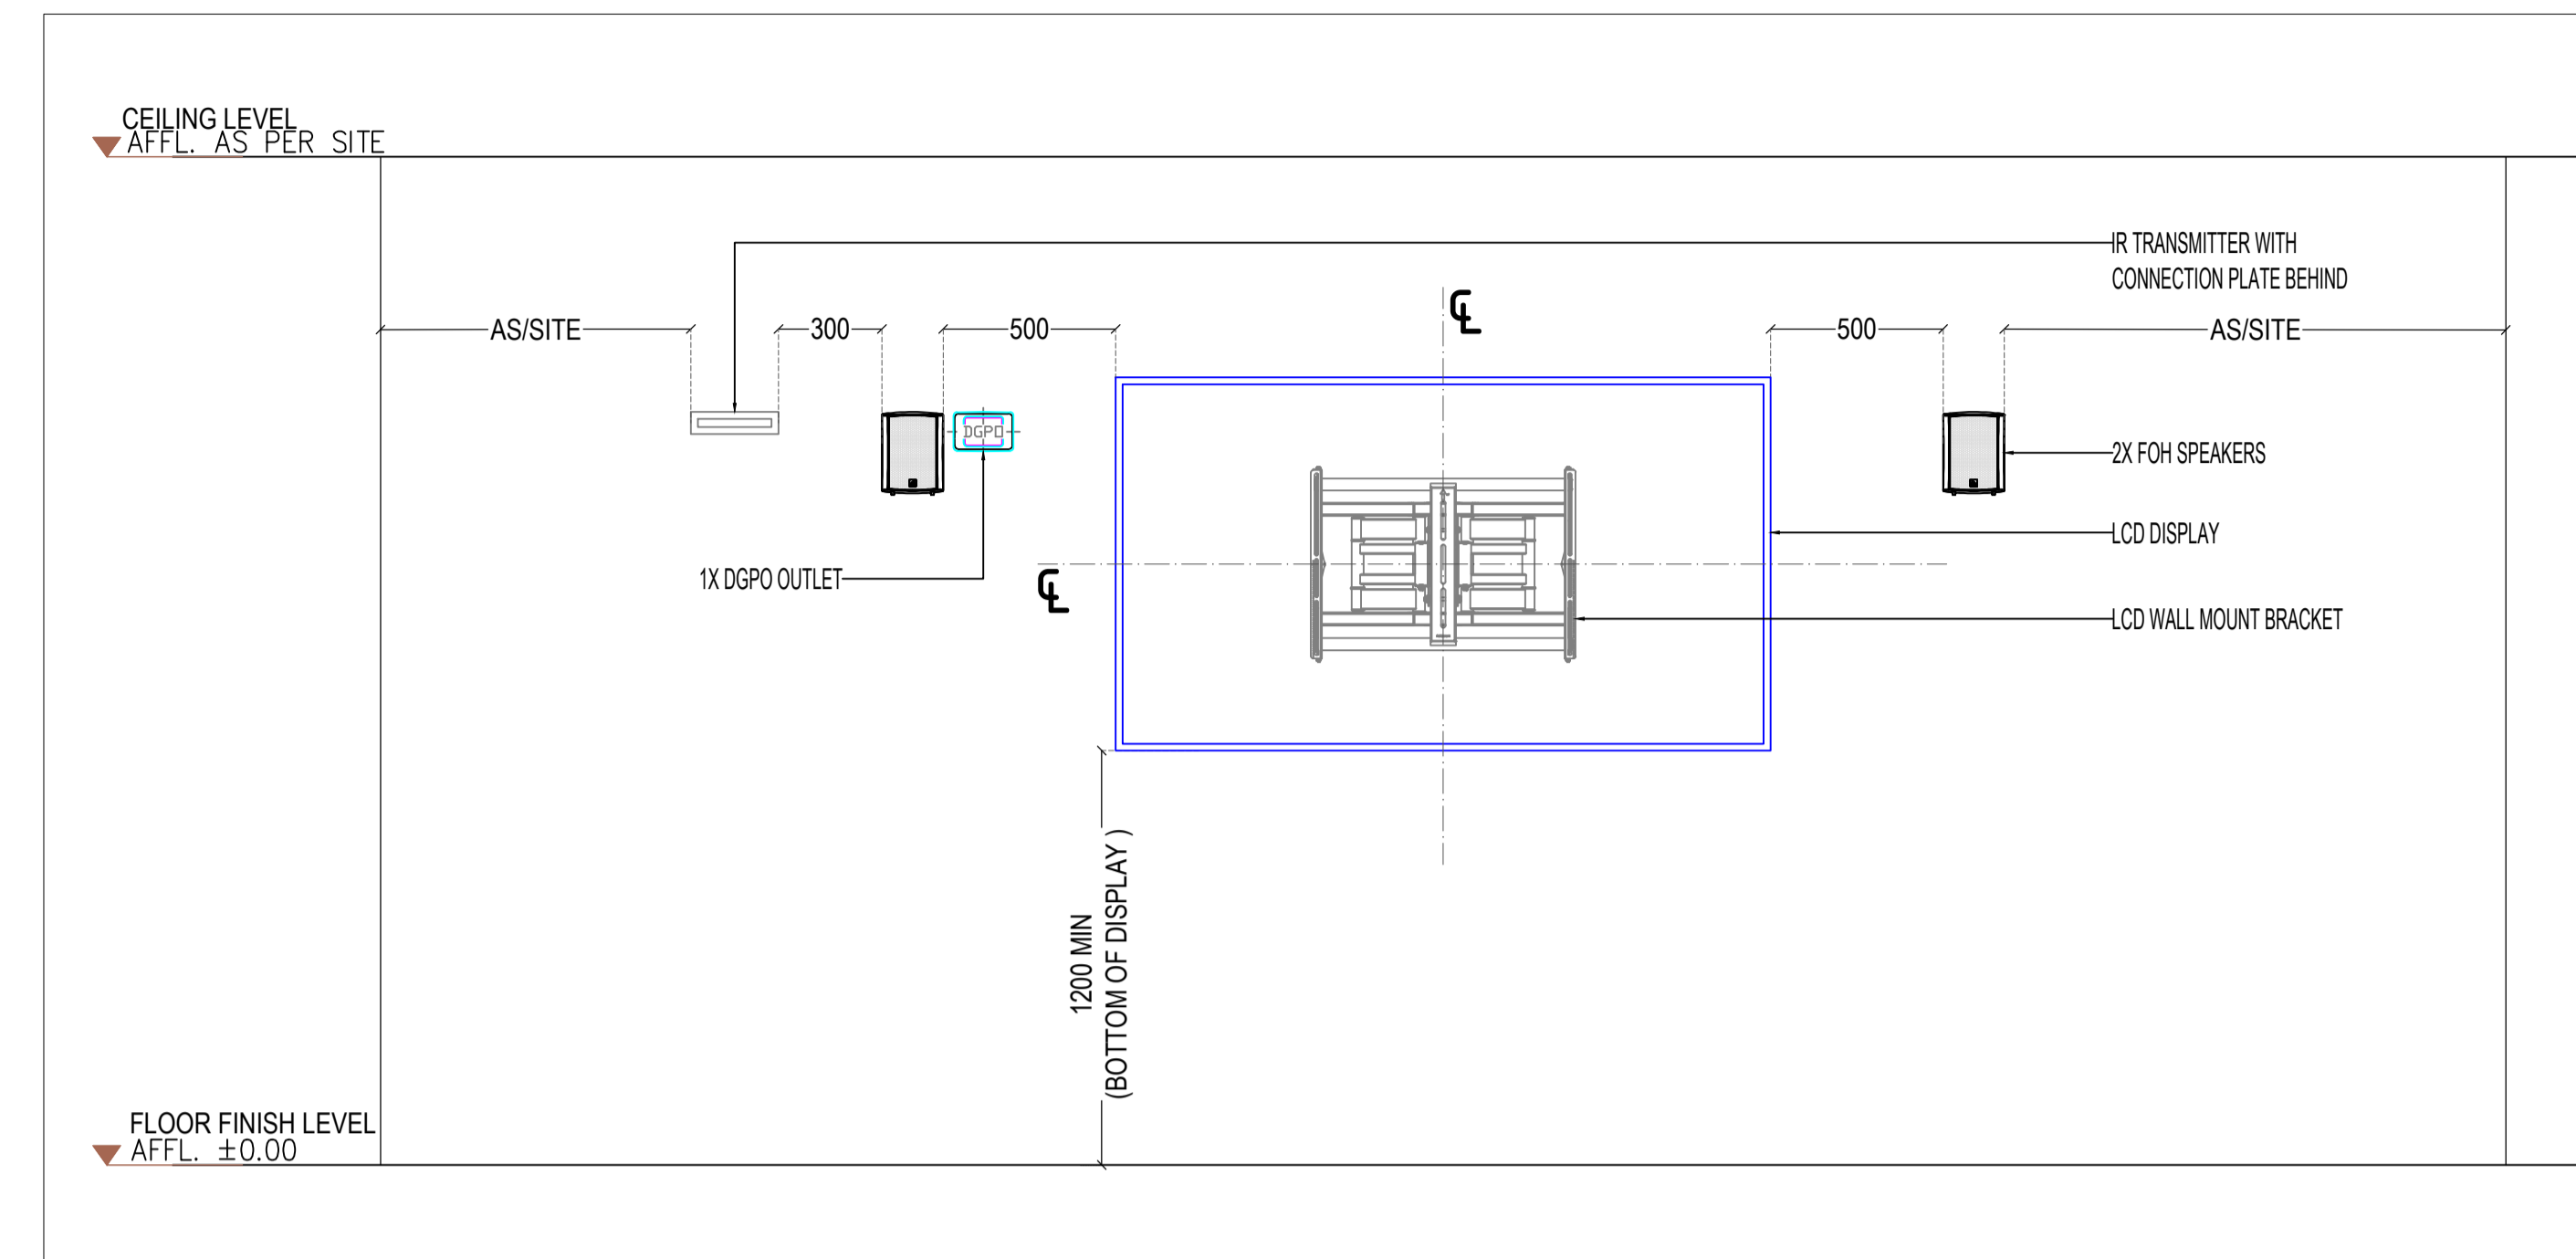

② ELEVATION - LCD SYSTEM  
SCALE-NTS

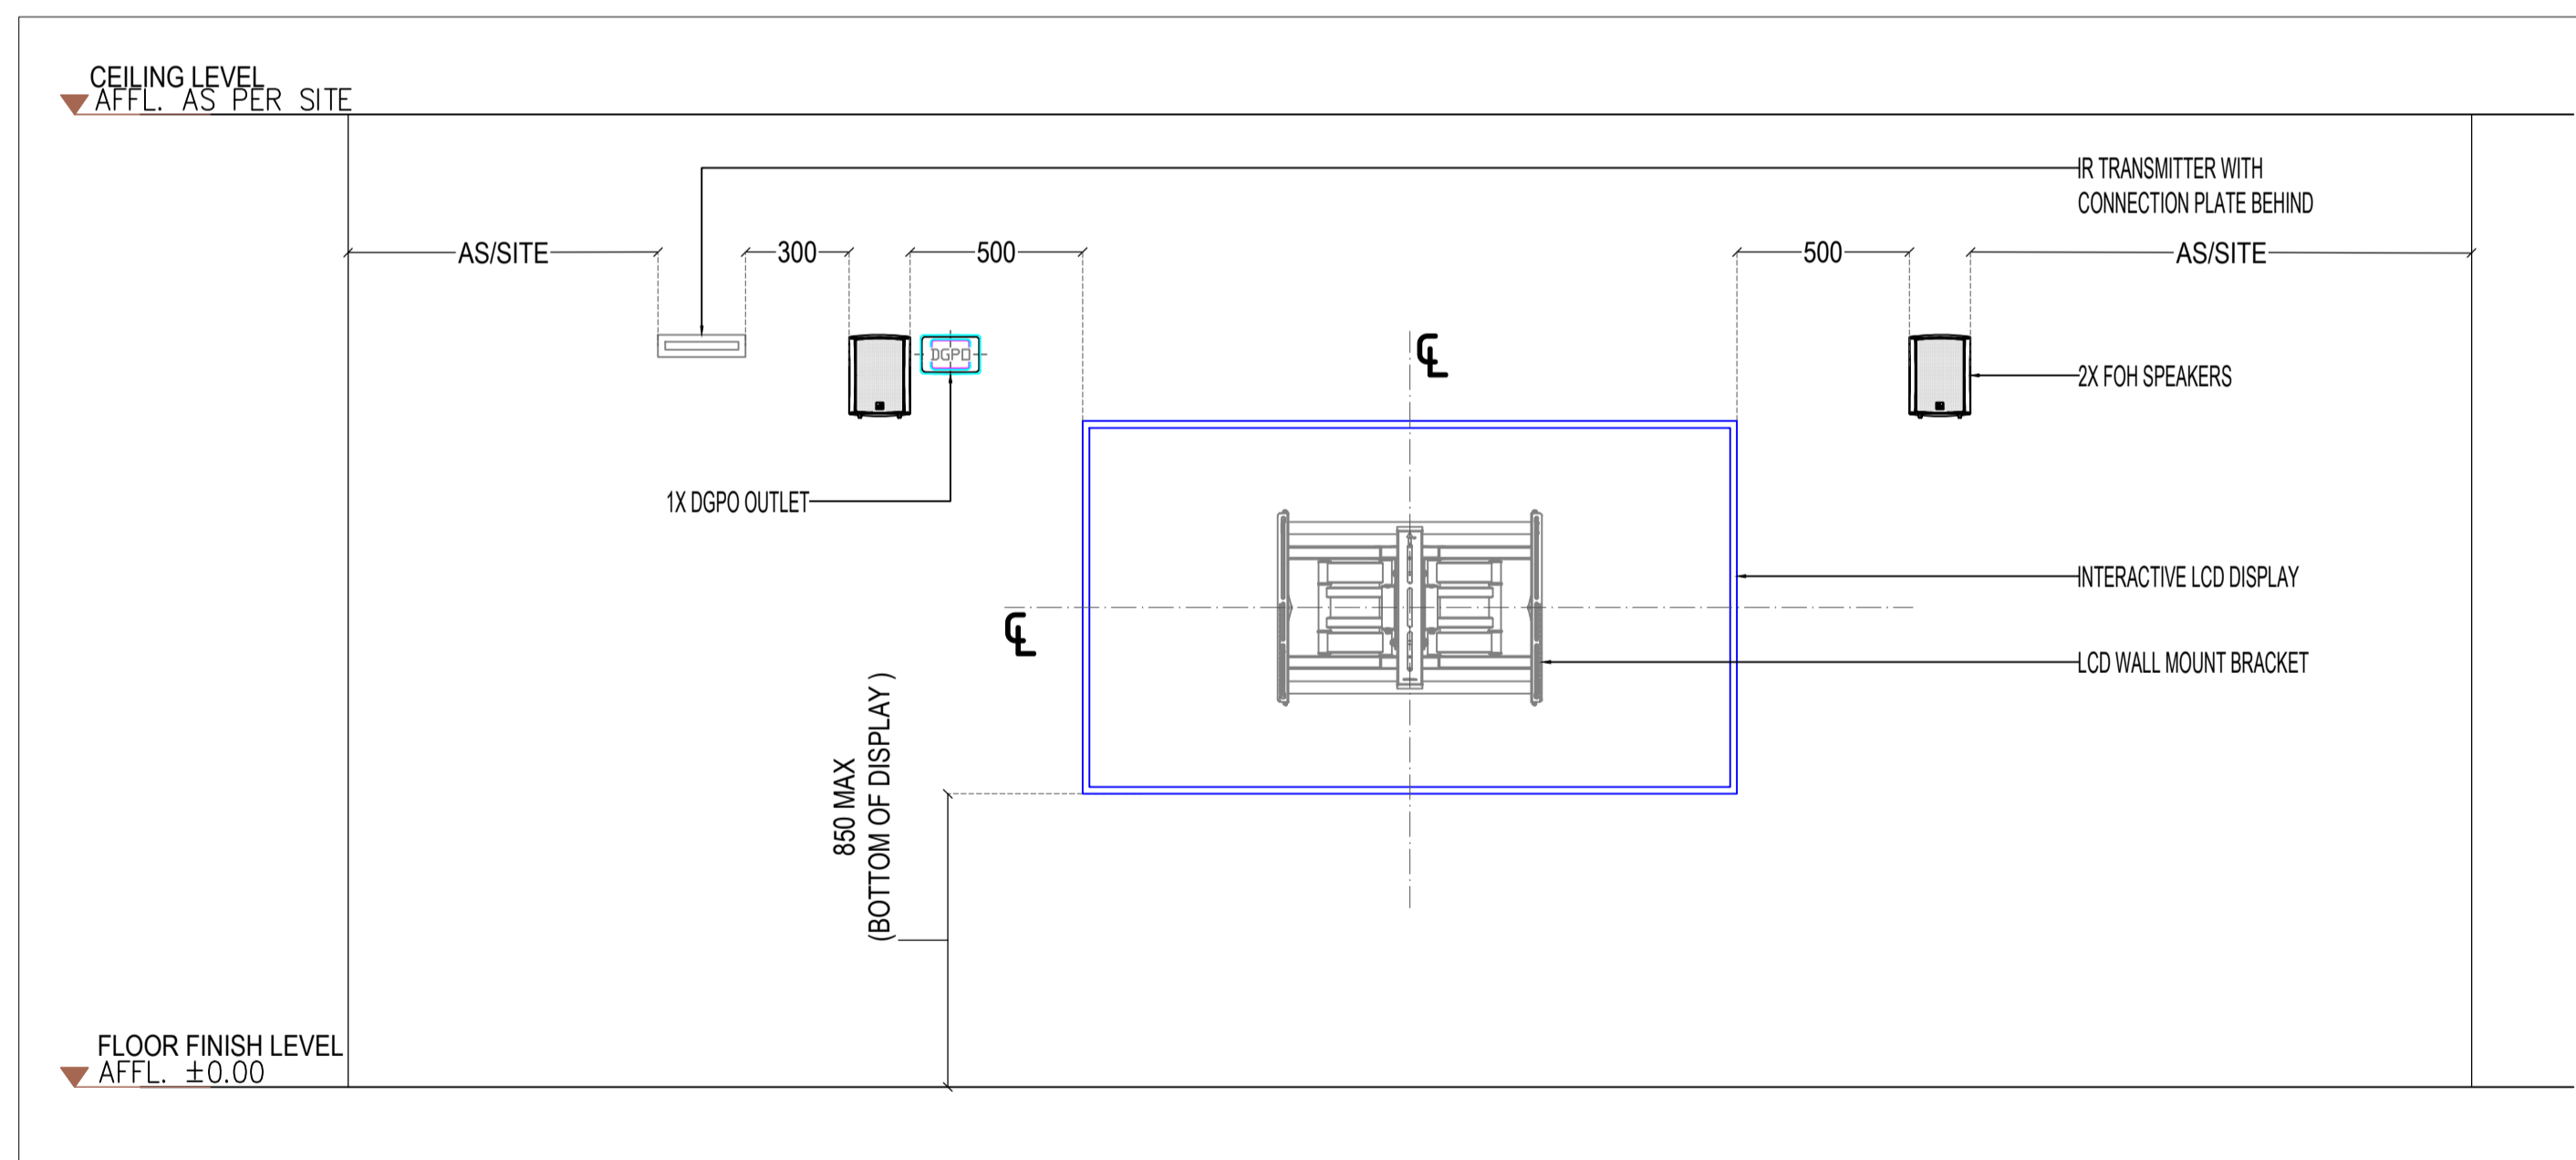

③ ELEVATION - INTERACTIVE LCD SYSTEM  
SCALE-NTS

NOTES  
1. Refer general notes on AV-S-00

ANY DEVIATION FROM THE ABOVE AV STANDARD MUST BE APPROVED BY RMIT AV

© Copyright InSight Systems. This drawing or parts thereof may not be reproduced, without the consent of INSIGHT or the Client.

<b>RMIT UNIVERSITY</b>		DRAWING DESCRIPTION AV ELEVATIONS FLAT-FLOOR TEACHING SPACE (INDICATIVE)		PROJECT NAME	
RMIT AV STANDARDS					
DESIGNED	DRAWN	CHECKED	PROJECT REF NO	DOCUMENT REF NO	REV
JC	DB	BK	AV STANDARD	AV-E-02	A

ITS AVS 3.21 FOR APPROVAL	12 DEC 22	BK	PAPER SIZE	SCALE	SHEET
PURPOSE OF ISSUE	DATE	ISSUED BY	A1	NTS	02 OF 04