




① SMALL MEETING/COLLABORATION SPACE (OPEN PLAN OR ENCLOSED)
SCALE-NTS

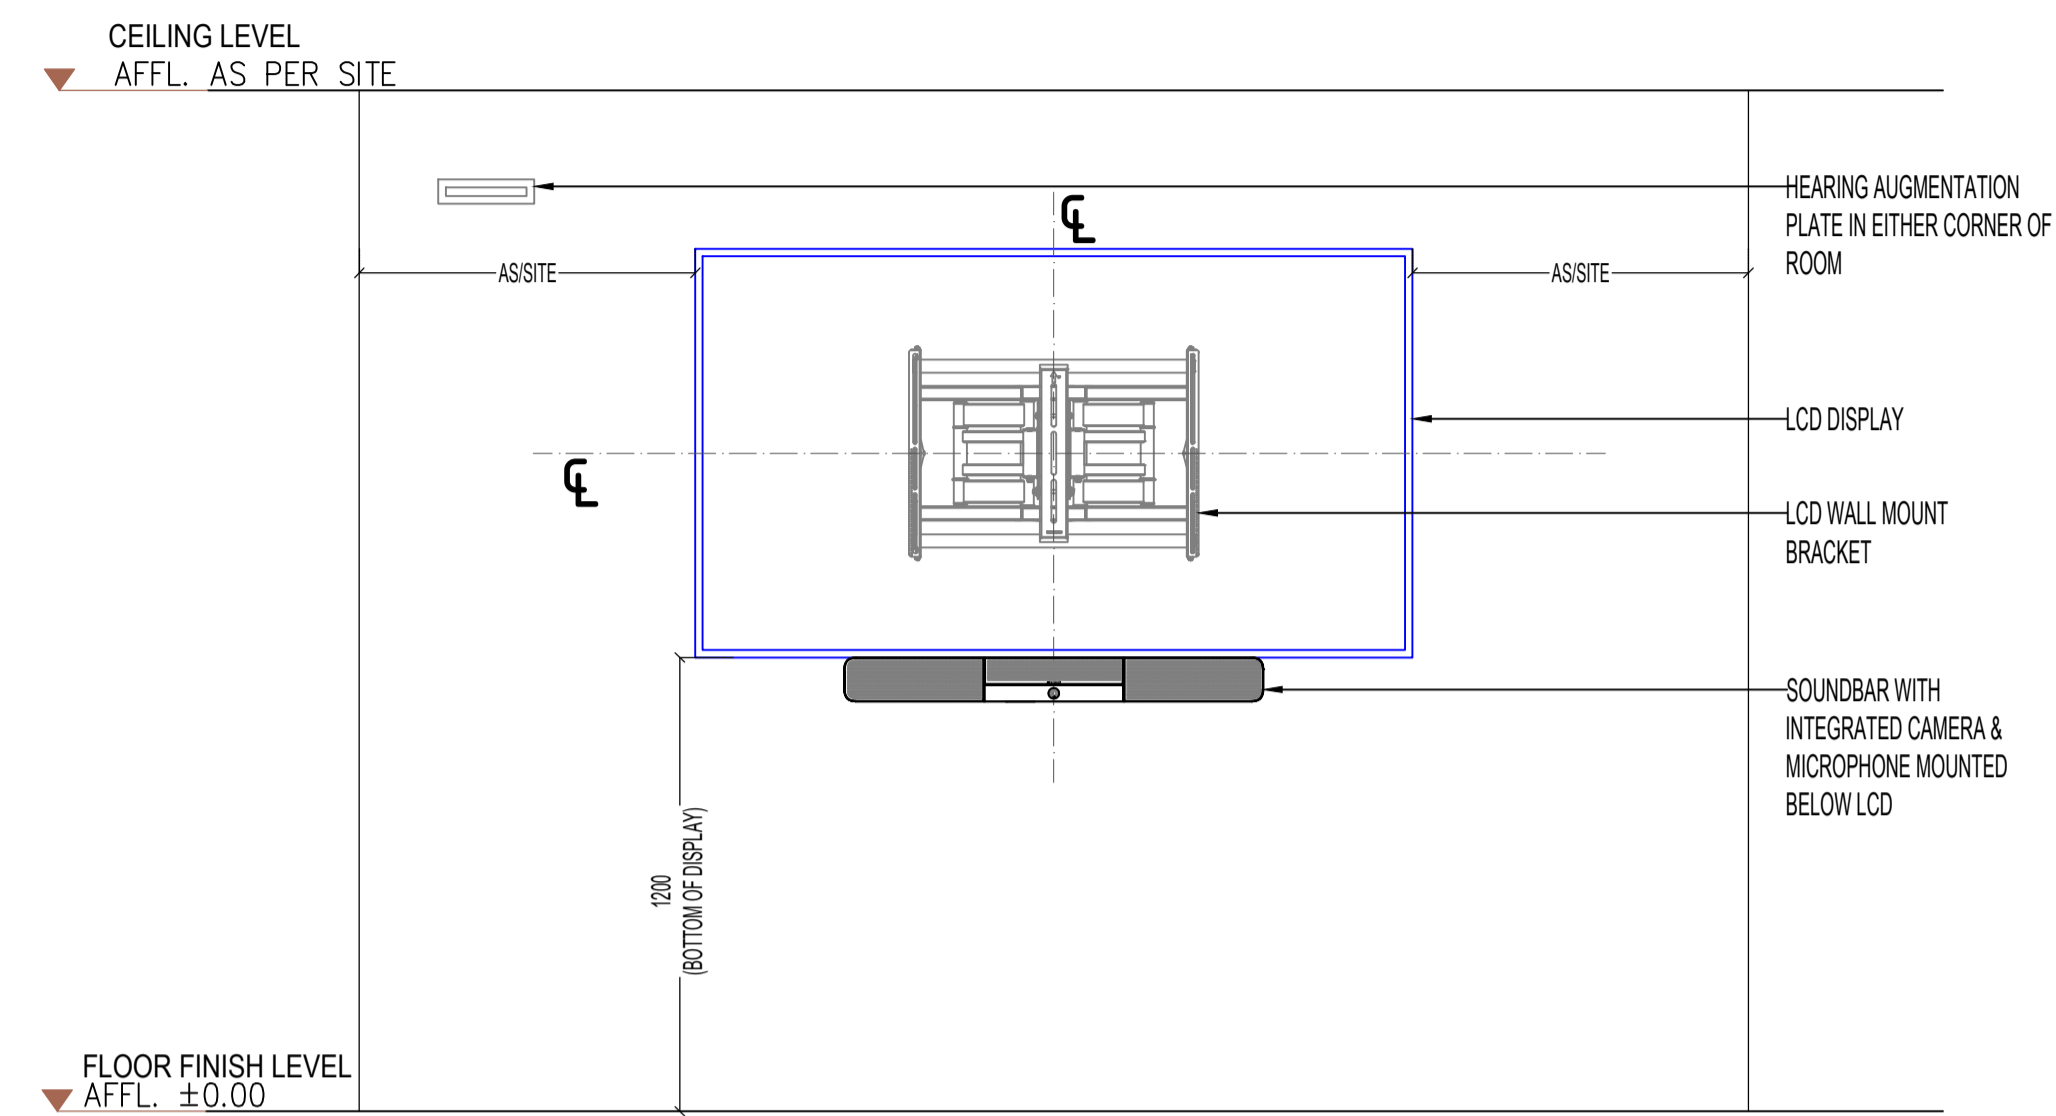

② MEDIUM MEETING/COLLABORATION SPACE (ENCLOSED)
SCALE-NTS

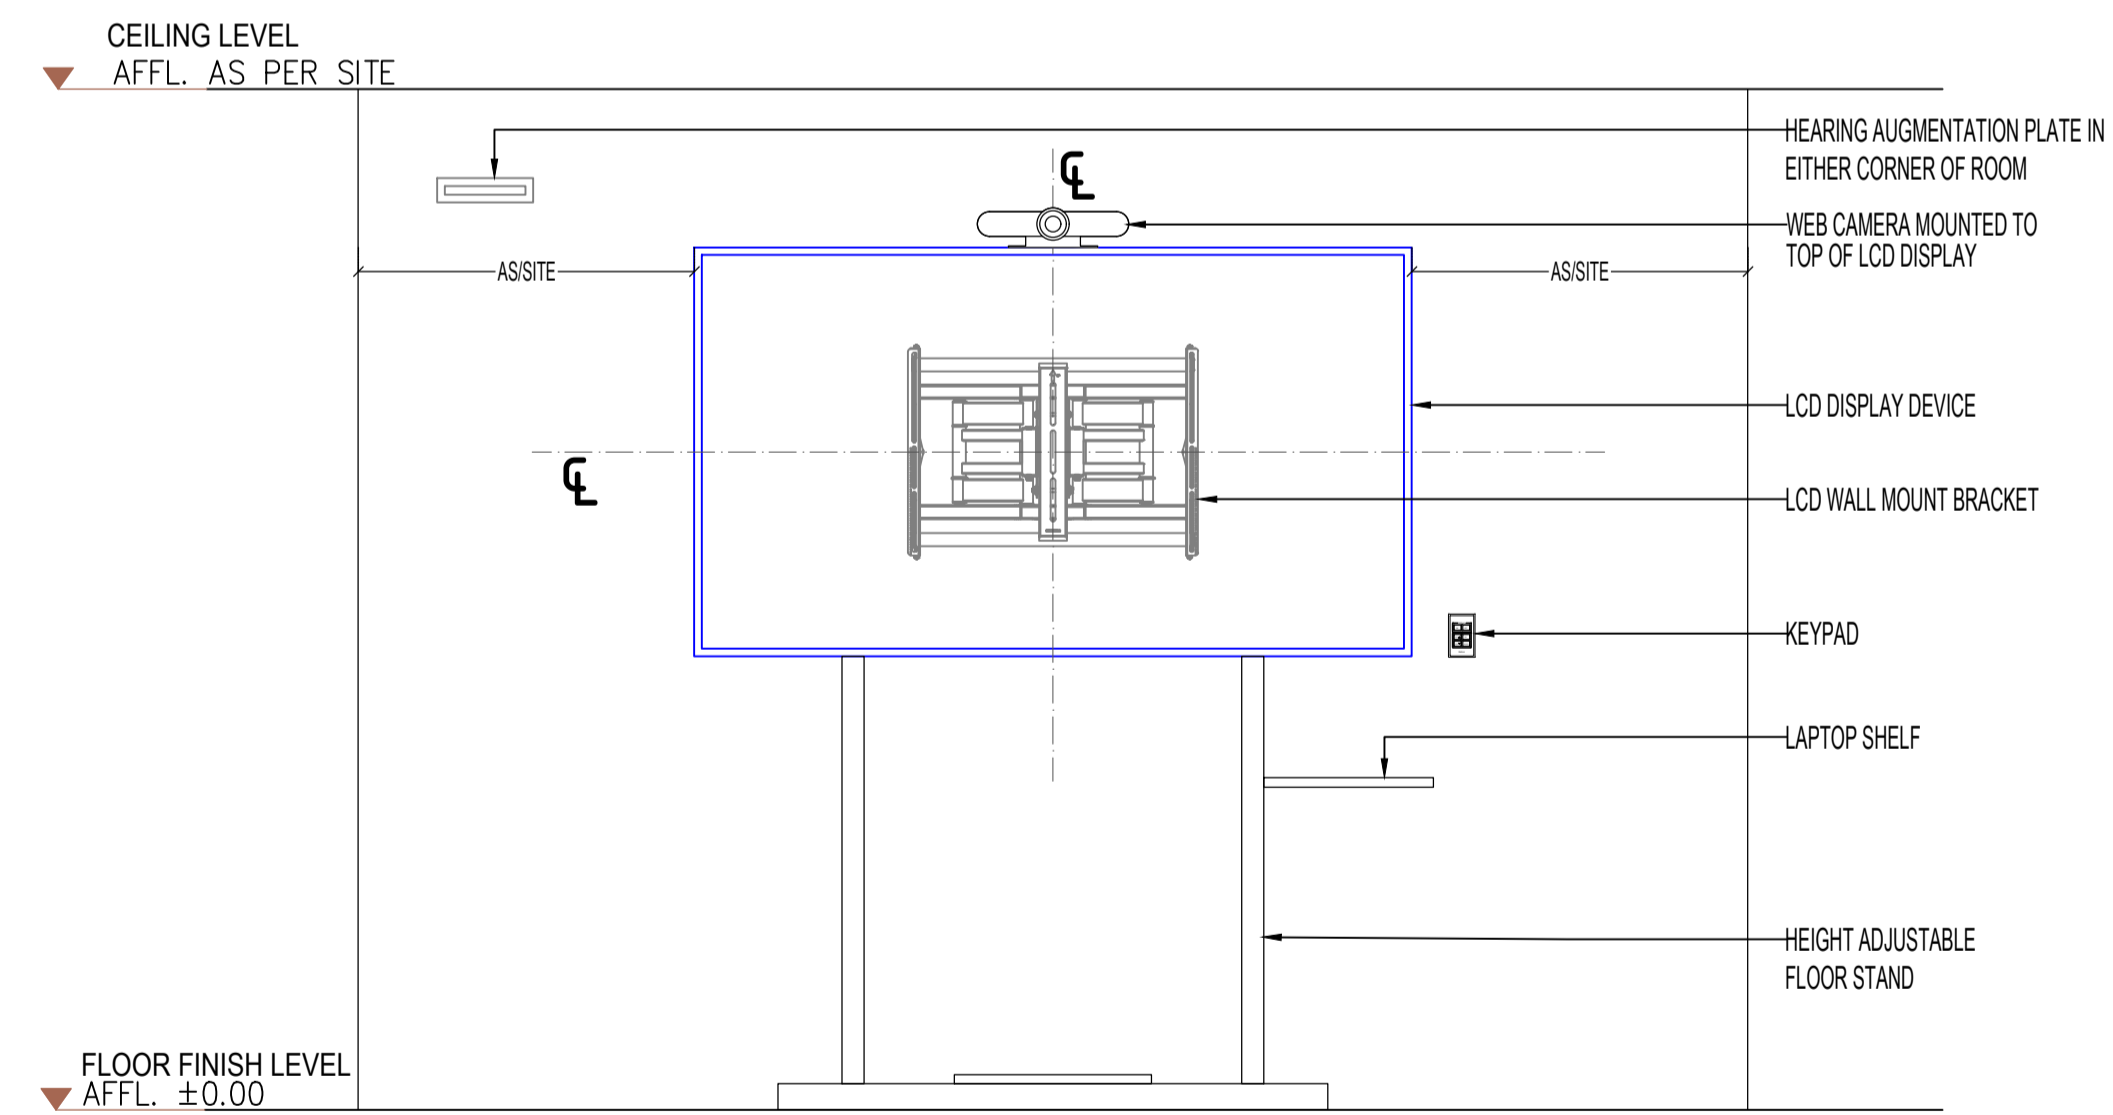

③ MEDIUM MEETING/COLLABORATION SPACE (OPEN PLAN)
SCALE-NTS

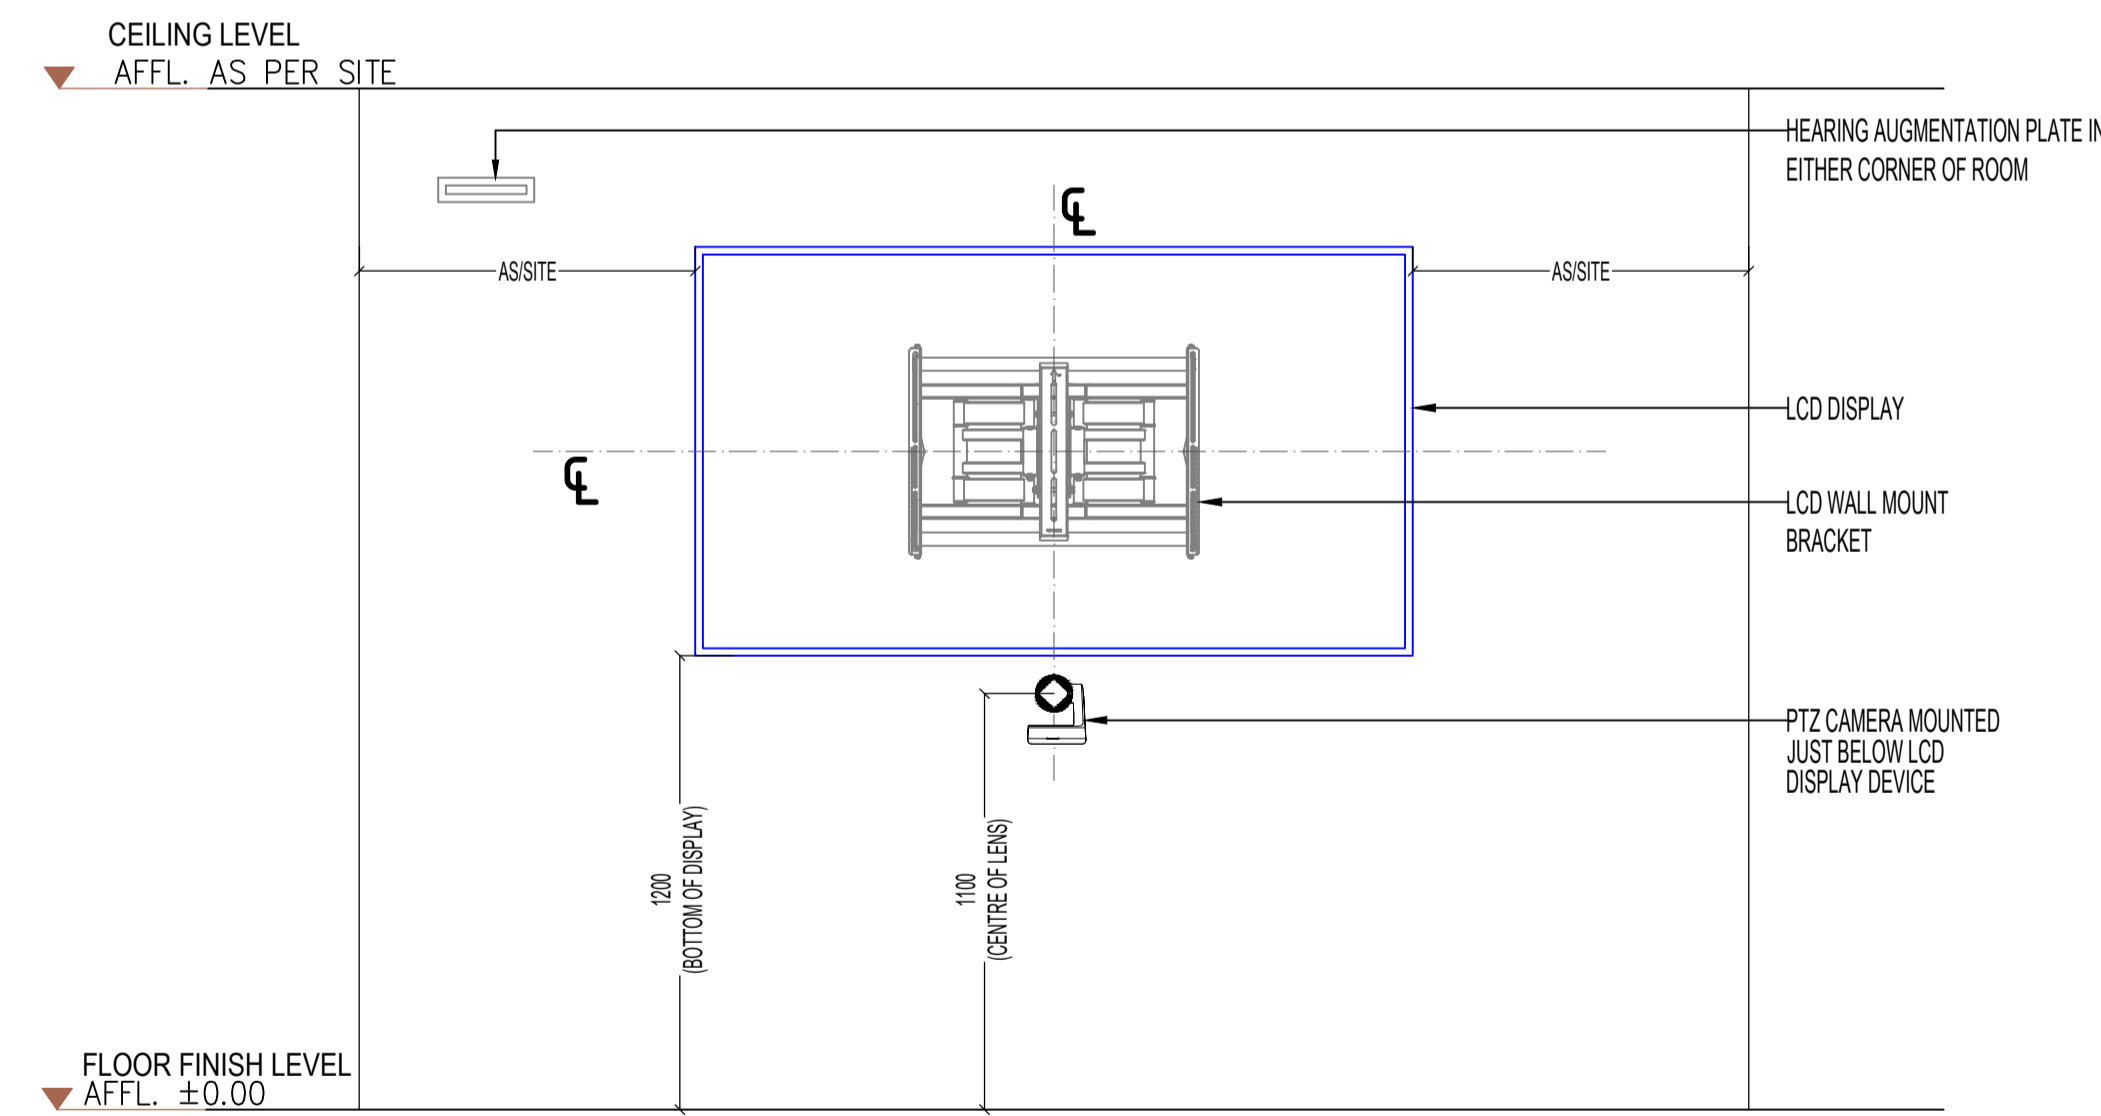

④ LARGE MEETING/COLLABORATION SPACE (ENCLOSED)
SCALE-NTS

NOTES - MEETING & COLLABORATION SPACES
1. Refer general notes on AV-S-00

ANY DEVIATION FROM THE ABOVE AV STANDARD MUST BE APPROVED BY RMIT AV

		DRAWING DESCRIPTION											
		AV ELEVATIONS MEETING & COLLABORATION SPACES											
PROJECT NAME		RMIT AV STANDARDS											
PROJECT REF NO		DESIGNED		DRAWN		CHECKED		PROJECT REF NO		DOCUMENT REF NO		REV	
AV STANDARD		JC		DJ		BK		AV STANDARD		AV-E-01		A	