


ON LECTERN

AV RACK

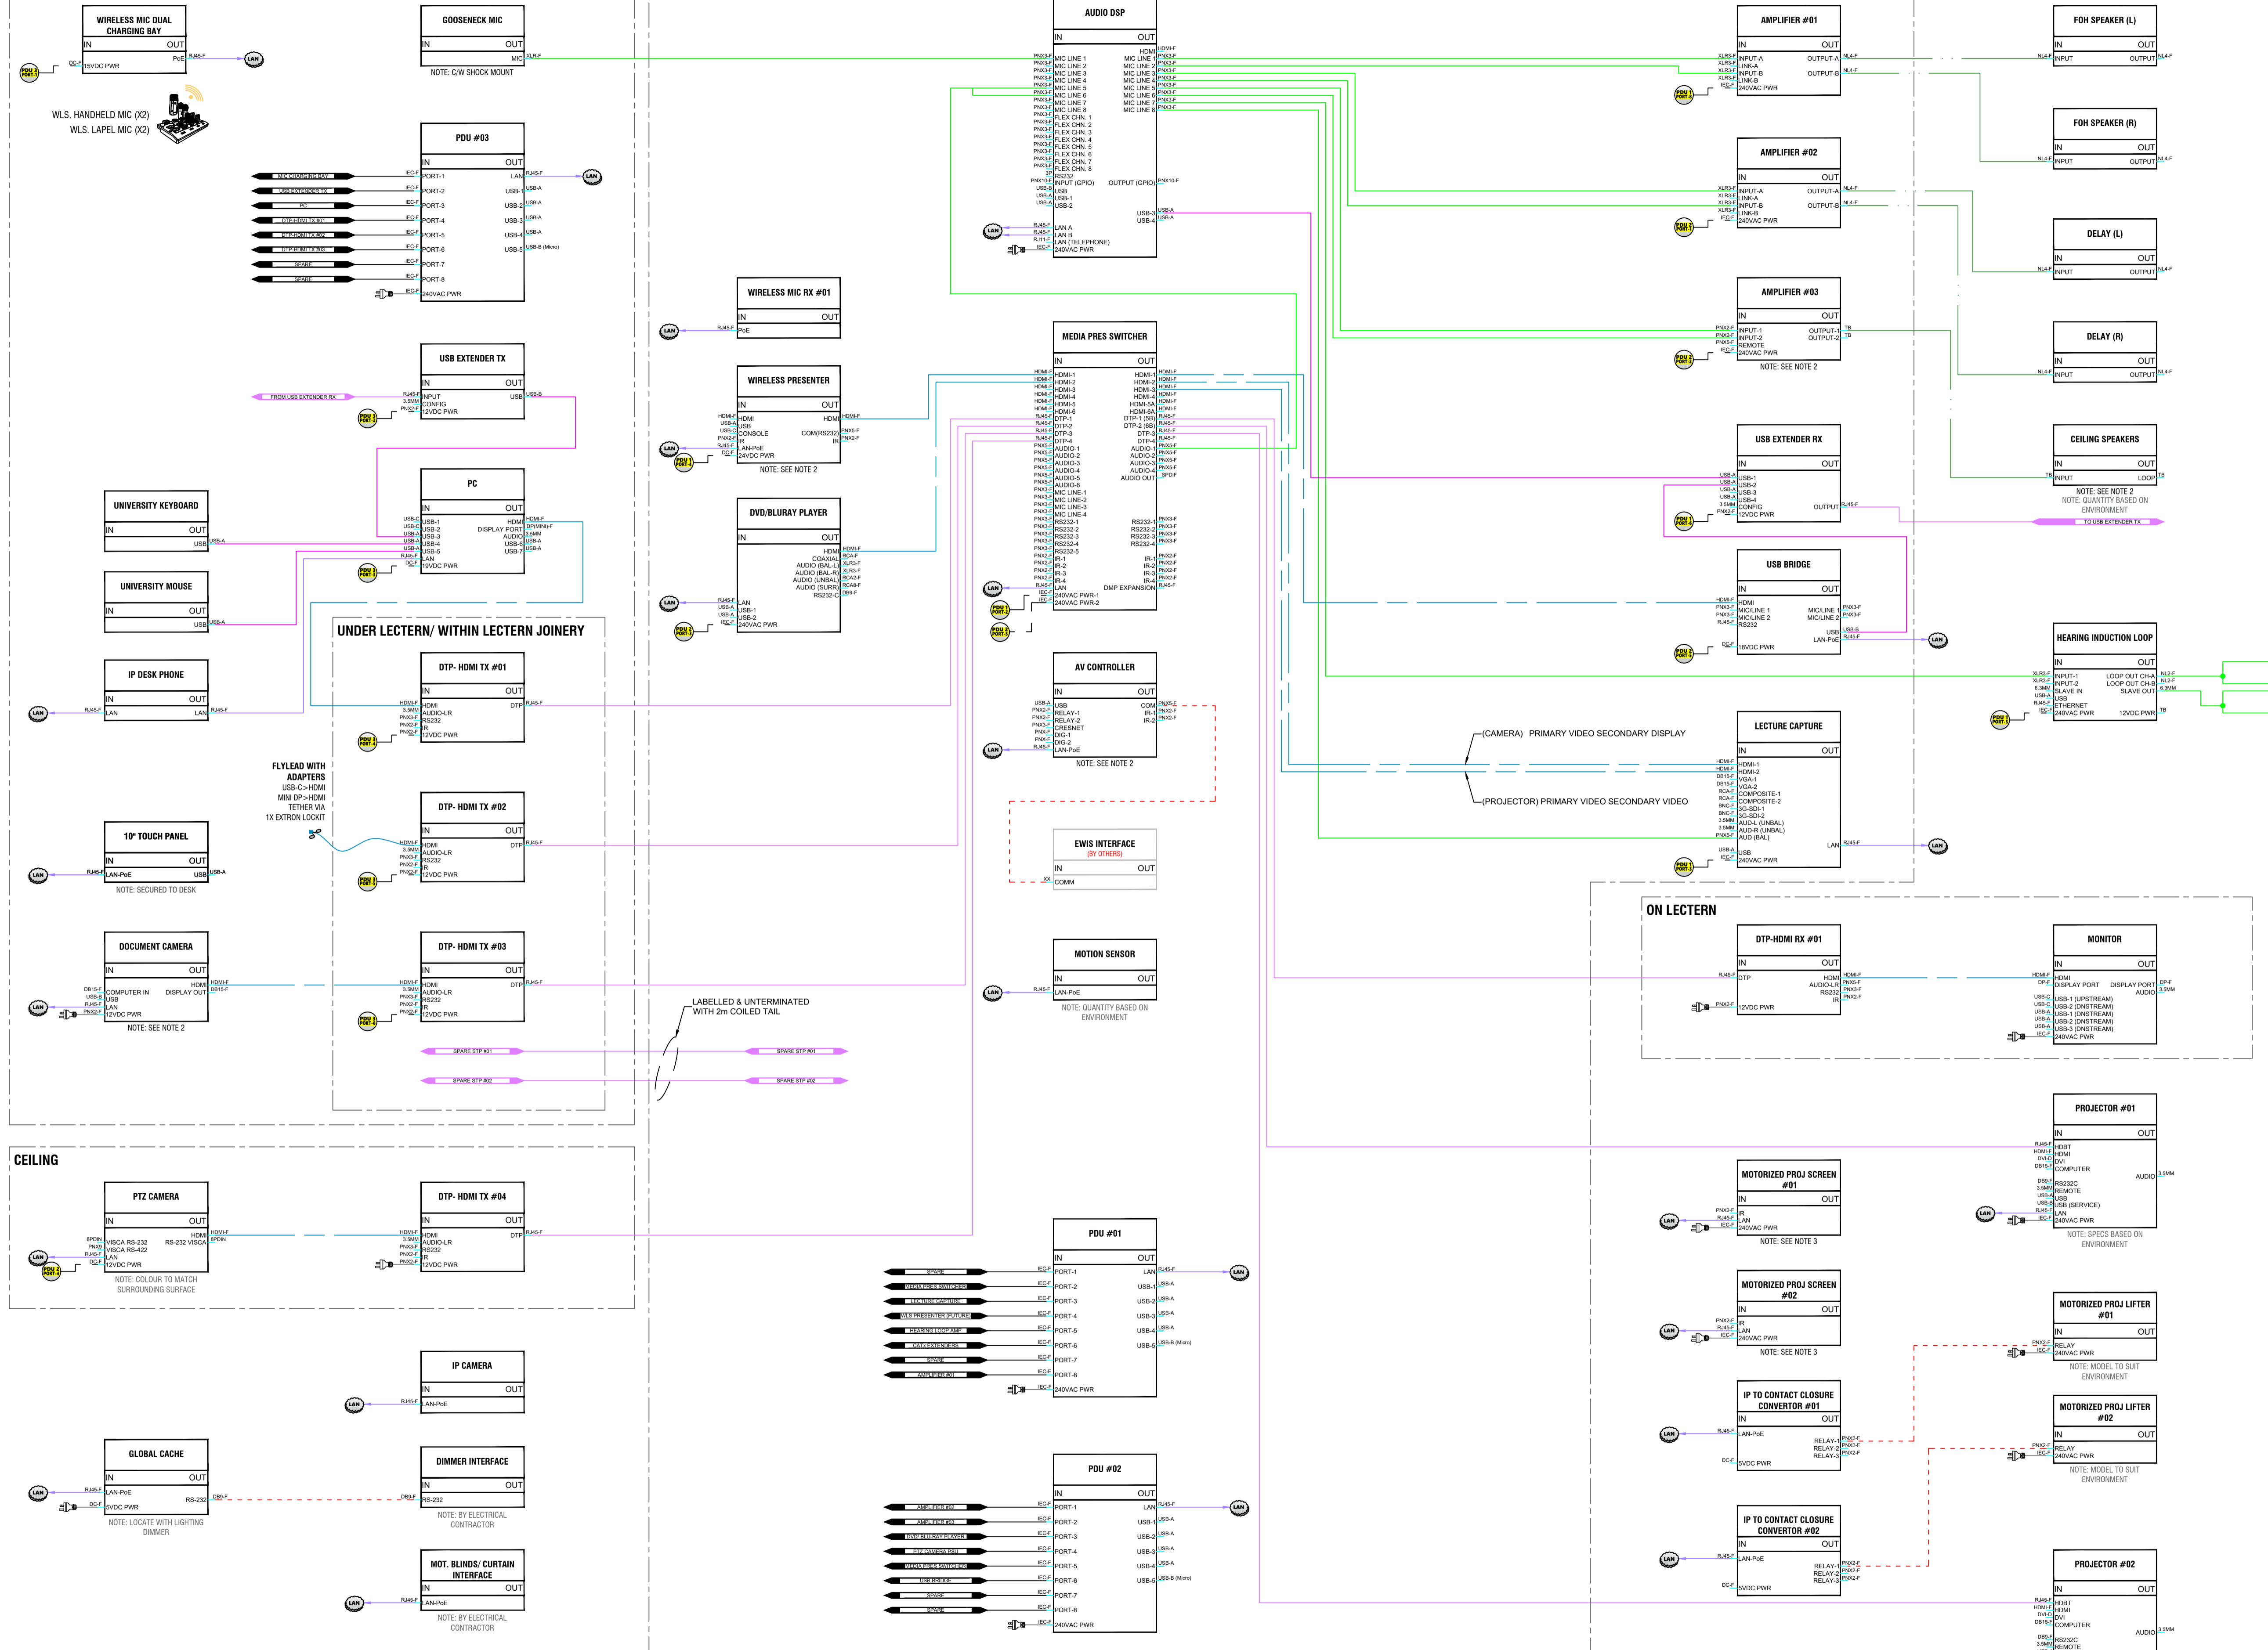

LECTURE THEATRE
GPO = 15 DATA = 27

SCALE: NTS

NOTES - LECTURE THEATRE SPECIFIC

- Refer general notes on AV-S-00
- Final model(s) yet to be determined - Check RMIT ITS AV Standards 3.2
- Optional - Depending on space

ANY DEVIATION FROM THE ABOVE AV STANDARD MUST BE APPROVED BY RMIT AV

RMIT UNIVERSITY

AV SCHEMATIC LECTURE THEATRE

DESIGNED	DRWN	CHECKED	PROJECT REF NO	DOCUMENT REF NO	REV
12	RS	BK	AV STANDARD	AV-S-06	A

DATE: 09 DEC 22
ISSUED BY: BK
SCALE: NTS
SHEET: 14 OF 12